




BASEMENT FLOOR PLAN
 SCALE 3/4" = 1'-0"

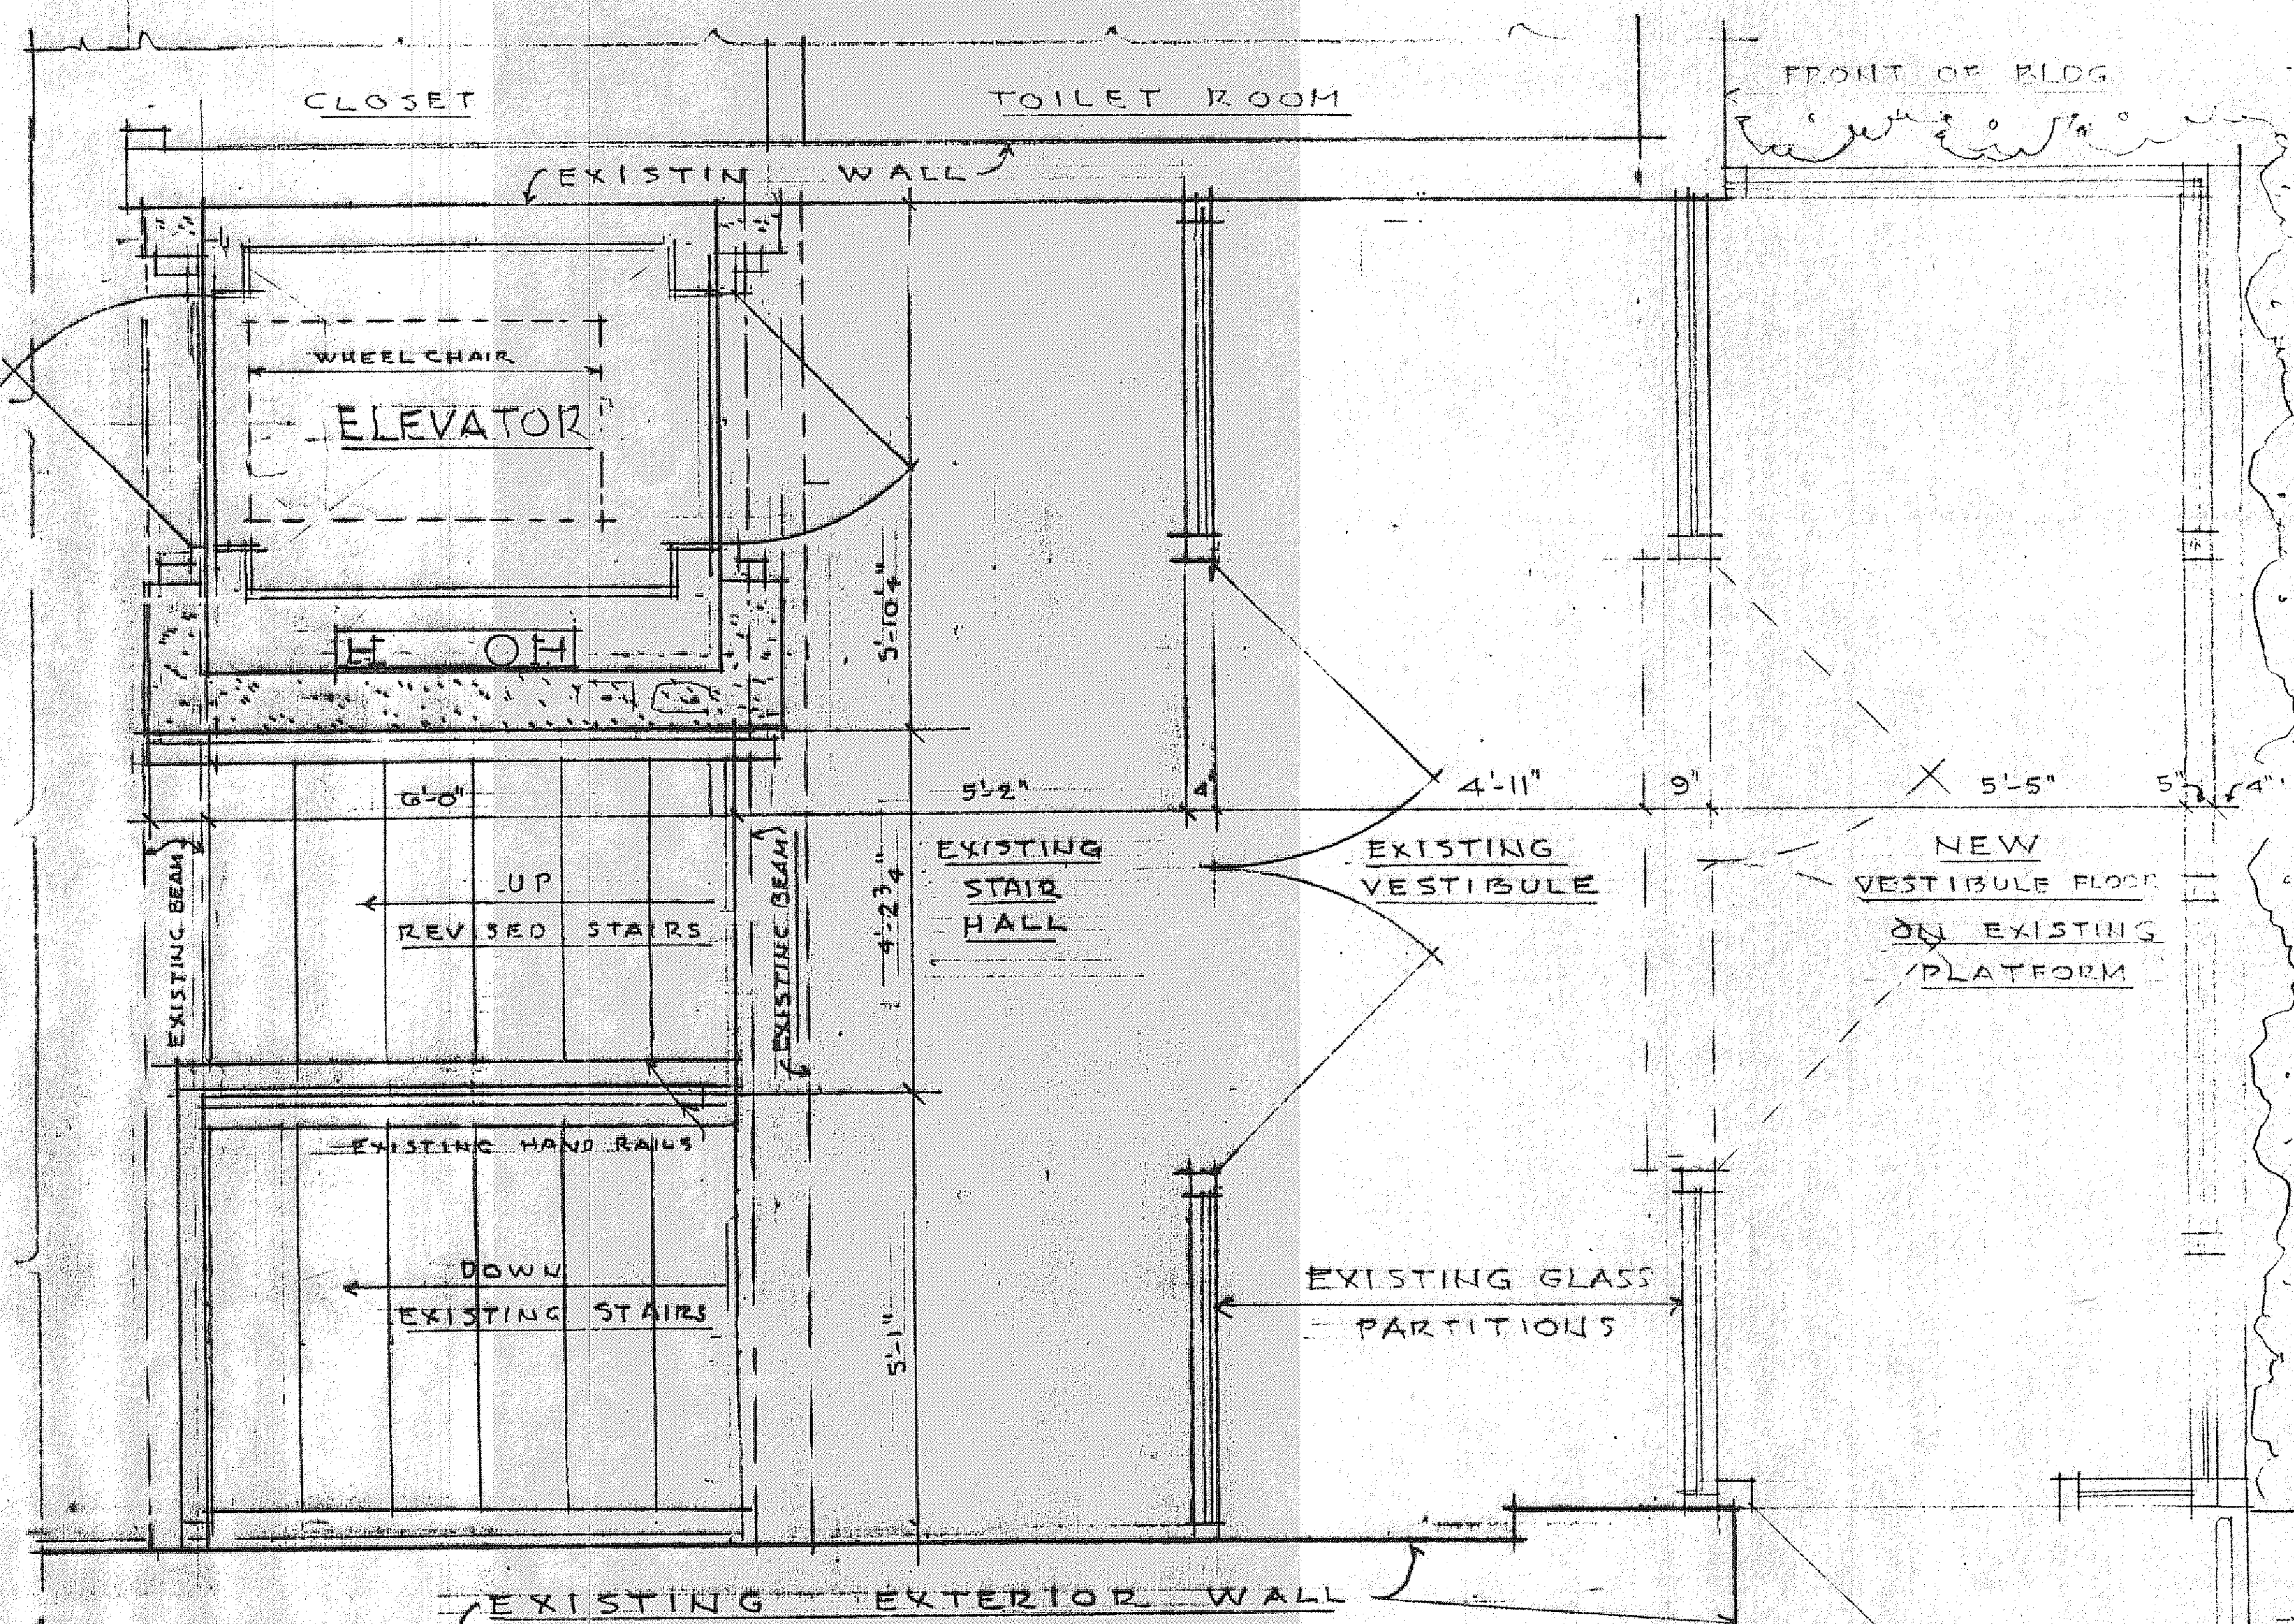

FRONT ENTRANCE FLOOR PLAN
 SCALE 3/4" = 1'-0"

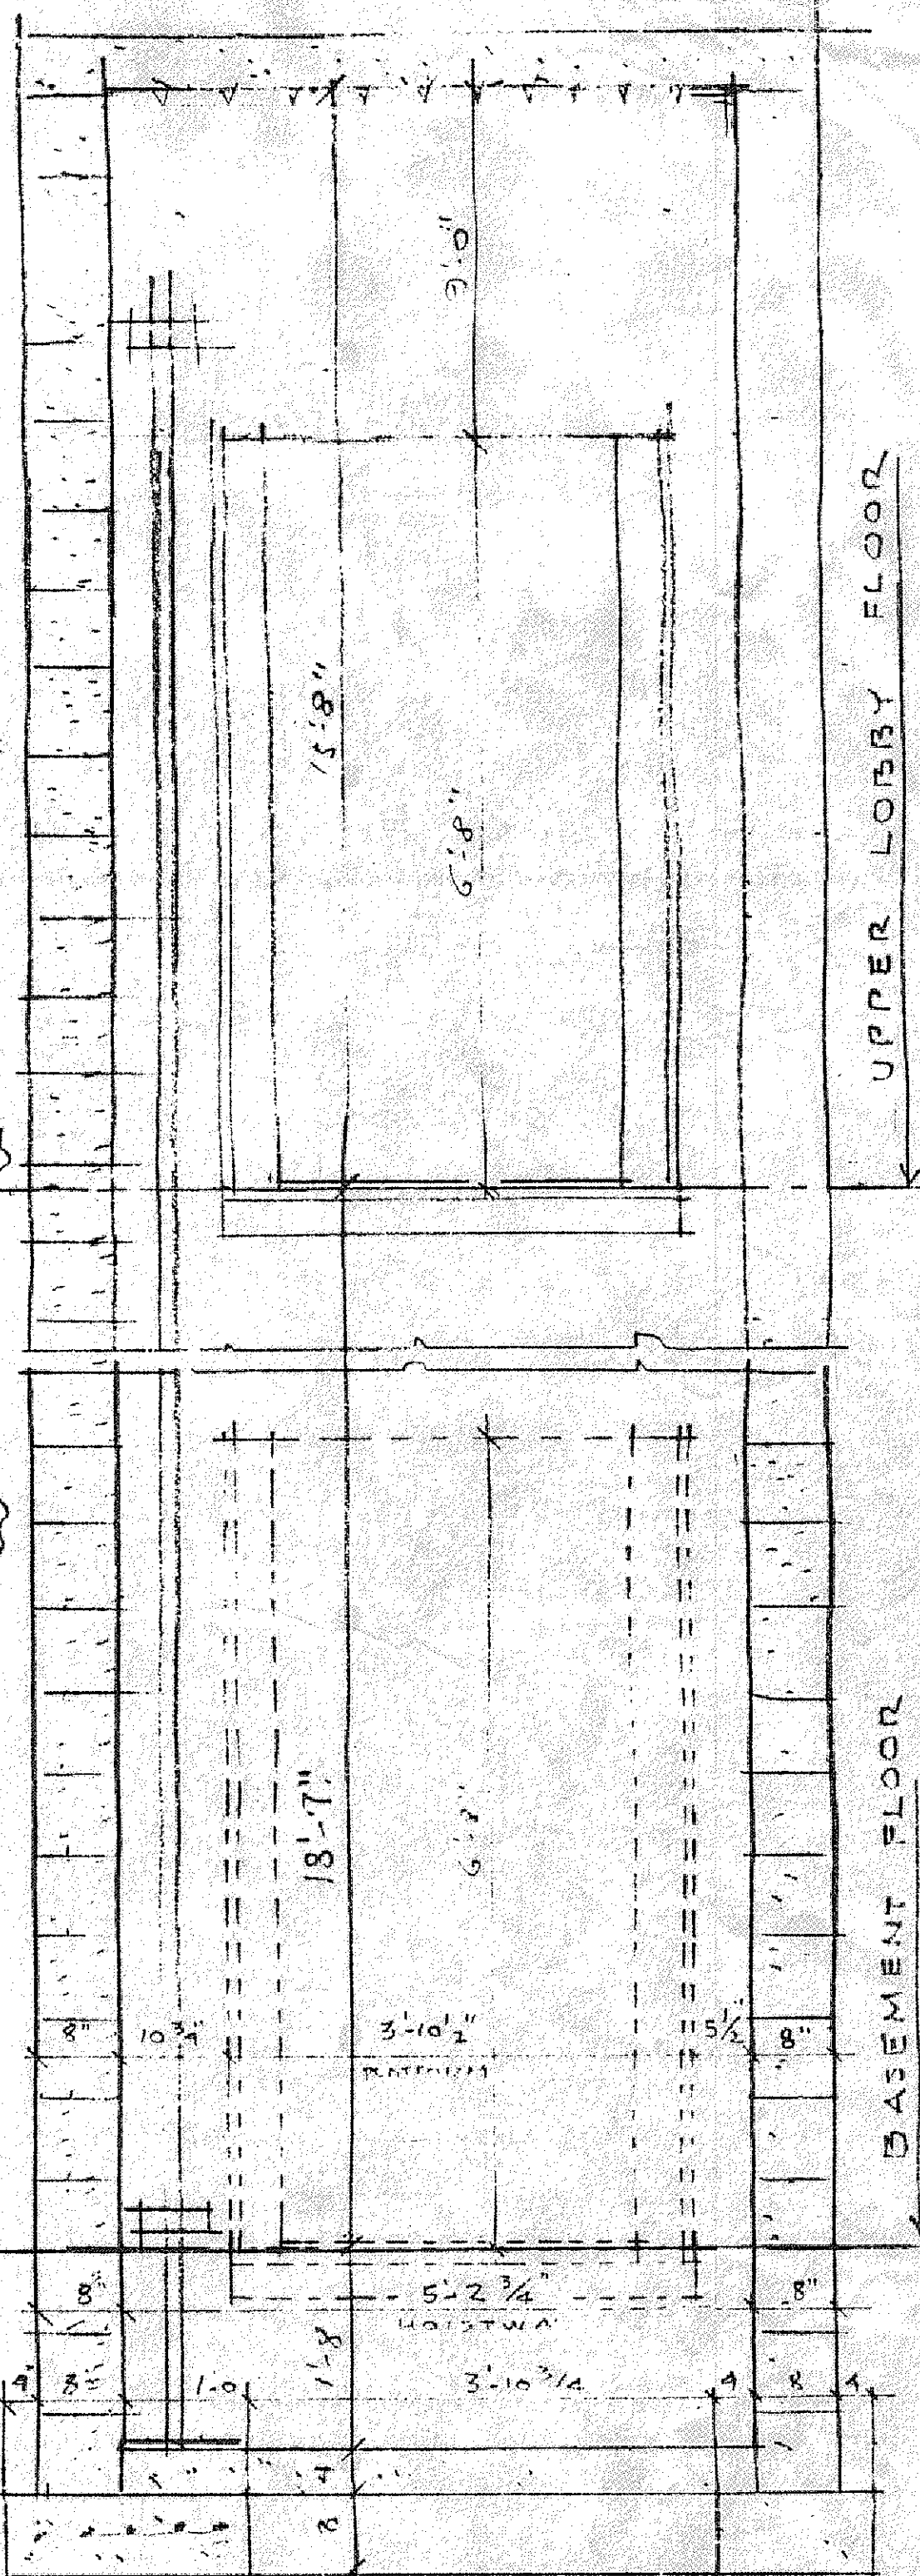

SECTION A
 SCALE 3/4" = 1'-0"

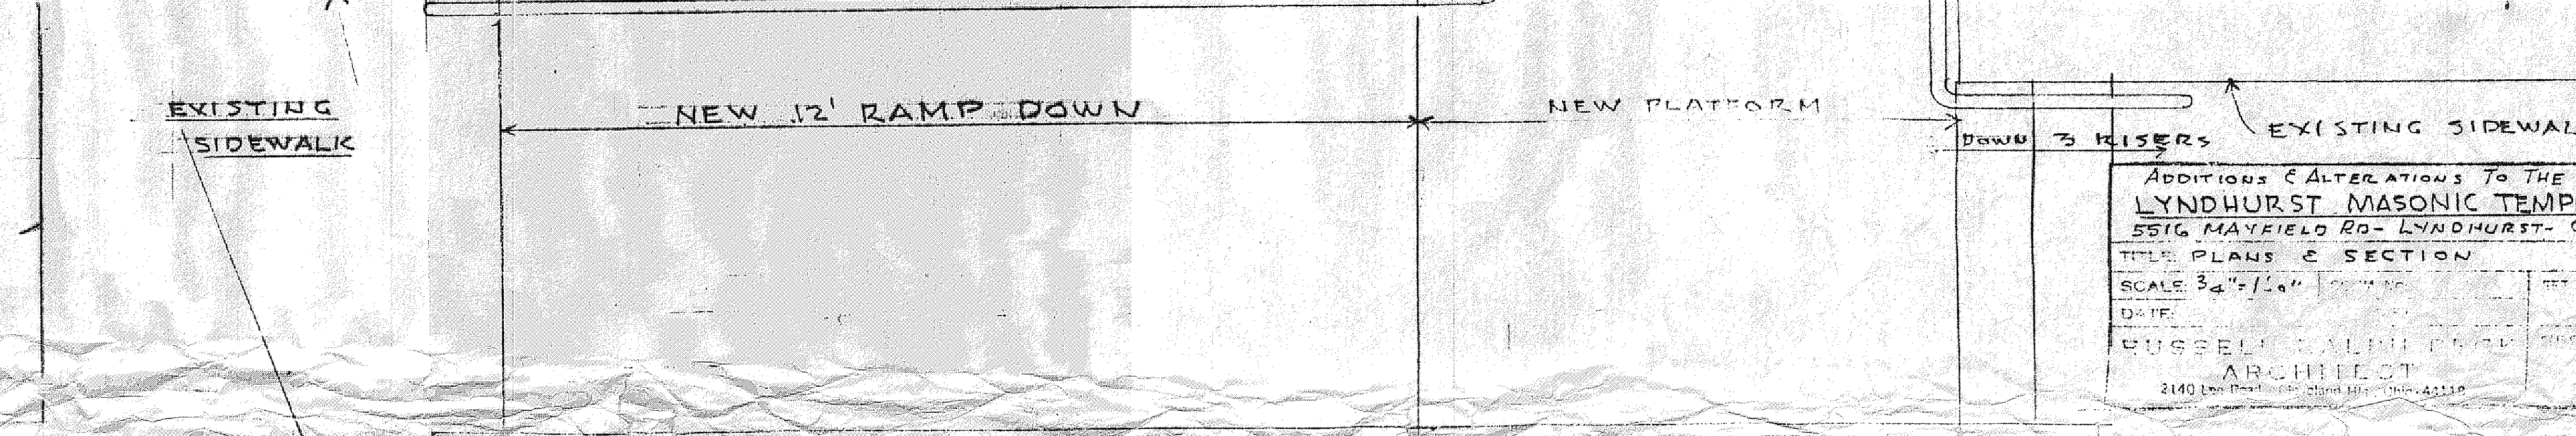

ADDITIONS & ALTERATIONS TO THE
 LYNDBURST MASONIC TEMPLE
 5516 MAYFIELD RD - LYNDBURST, OH
 TITLE PLANS & SECTION
 SCALE 3/4" = 1'-0"
 DATE: _____
 RUSSELL CALVERT ARCHITECT
 2140 East Park Street, Columbus, Ohio 43204-4410