


GROUND FLOOR PLAN - FLOOR #1
SCALE: 1/8" = 1'-0"

DOOR SCHEDULE

DOOR NO.	DOOR				FRAME					HARDWARE	REMARKS
	SIZE	THICK	TYPE	MATERIAL	MASONRY OPN	MATERIAL	JAMB	HEAD	THRESHOLD		
01	2'-0" x 6'-8"	1 3/8"	B	WOOD	2'-10" x 6'-10"	METAL	J-6	H-6	METAL	CLOSER	PUSH & PULL
02	2'-0" x 6'-8"	1 3/8"	B	WOOD	2'-10" x 6'-10"	METAL	J-6	H-6	METAL	CLOSER	PUSH & PULL
03	3'-0" x 6'-8"	1 3/8"	B	WOOD	3'-4" x 6'-10"	METAL	J-6	H-6	METAL		
04	2'-0" x 6'-8"	1 3/8"	B	WOOD	2'-10" x 6'-10"	METAL	J-6	H-6	METAL	CLOSER	PUSH & PULL
05	2'-0" x 6'-8"	1 3/8"	B	WOOD	2'-10" x 6'-10"	METAL	J-6	H-6	METAL	CLOSER	PUSH & PULL
06	3'-0" x 6'-8"	1 3/8"	F	WOOD	3'-10" x 6'-10"	METAL	J-6	H-6	METAL		
07	3'-0" x 6'-8"	1 3/8"	A	WOOD	3'-4" x 6'-10"	METAL	J-6	H-6	METAL		
08	3'-0" x 6'-8"	1 3/8"	A	WOOD	3'-4" x 6'-10"	METAL	J-6	H-6	METAL		
09	3'-0" x 6'-8"	1 3/8"	A	WOOD	3'-4" x 6'-10"	METAL	J-6	H-6	METAL		SOLID-CORE DOOR
10	3'-0" x 6'-8"	1 3/8"	A	WOOD	3'-10" x 6'-10"	METAL	J-6	H-6	METAL		
11	3'-0" x 6'-8"	1 3/8"	F	WOOD	3'-4" x 6'-10"	METAL	J-6	H-6	METAL		
12	3'-0" x 6'-8"	1 3/8"	A	WOOD	3'-4" x 6'-10"	METAL	J-2	H-2	METAL		
13	3'-0" x 6'-8"	1 3/8"	A	WOOD	3'-4" x 6'-10"	METAL	J-2	H-2	METAL		
14	4'-2" x 6'-8"	1 3/8"	D	WOOD	4'-4" x 6'-10"	WOOD	J-5	H-5	METAL		SLIDING
15	2'-2" x 6'-8"	1 3/8"	D	WOOD	2'-4" x 6'-10"	WOOD	J-5	H-5	METAL		SLIDING
16	3'-0" x 6'-8"	1 3/8"	G	WOOD	3'-4" x 6'-10"	METAL	J-2	H-2			
20	2'-0" x 6'-8"	1 3/8"	C	WOOD	2'-10" x 6'-10"	METAL	J-6	H-6	METAL	CLOSER	PUSH & PULL
21	2'-0" x 6'-8"	1 3/8"	C	WOOD	2'-10" x 6'-10"	METAL	J-6	H-6	METAL	CLOSER	PUSH & PULL
22	2'-0" x 6'-8"	1 3/8"	C	WOOD	2'-10" x 6'-10"	METAL	J-6	H-6	METAL	CLOSER	PUSH & PULL
23	2'-0" x 6'-8"	1 3/8"	C	WOOD	2'-10" x 6'-10"	METAL	J-6	H-6	METAL	CLOSER	PUSH & PULL
24	3'-0" x 6'-8"	1 3/8"	A	WOOD	3'-4" x 6'-10"	METAL	J-6	H-6	METAL		
25	3'-0" x 6'-8"	1 3/8"	A	WOOD	3'-4" x 6'-10"	METAL	J-6	H-6	METAL		
26	3'-0" x 6'-8"	1 3/8"	F	WOOD	3'-4" x 6'-10"	METAL	J-6	H-6	METAL		
27	3'-0" x 6'-8"	1 3/8"	F	WOOD	3'-4" x 6'-10"	METAL	J-6	H-6	METAL		
28	3'-0" x 6'-8"	1 3/8"	F	WOOD	3'-4" x 6'-10"	METAL	J-6	H-6	METAL		
29	2'-0" x 6'-8"	1 3/8"	C	WOOD	2'-10" x 6'-10"	METAL	J-6	H-6	METAL		
31	2'-0" x 6'-8"	1 3/8"	C	WOOD	2'-10" x 6'-10"	WOOD	J-6	H-6			
33	4'-2" x 6'-8"	1 3/8"	G	WOOD	4'-4" x 6'-10"	WOOD	J-4	H-4			

ROOM FINISH SCHEDULE

NAME	NO.	FLOOR		WALLS		CEILING		REMARKS
		FINISH	BASE	MATERIAL	FINISH	MATERIAL	FINISH	
LOBBY	01	VINYL ASB.	RUBBER	CONC. BLOCK	BRICK	BRICK	BRICK	
CLOAK ROOM	02	VINYL ASB.	RUBBER	CONC. BLOCK	CONC. BLOCK	CONC. BLOCK	CONC. BLOCK	
STORAGE	03	CONC.		CONC. BLOCK			EXPOSED	
STORAGE	04	CONC.		CONC. BLOCK			EXPOSED	
BANQUET HALL	06	VINYL ASB.	RUBBER	CONC. BLOCK	CONC. BLOCK	CONC. BLOCK	CONC. BLOCK	
HALL	07	VINYL ASB.	RUBBER	CONC. BLOCK	CONC. BLOCK	CONC. BLOCK	CONC. BLOCK	
STORAGE	08	CONC.		CONC. BLOCK			EXPOSED	
METAL ROOM	09	CONC.		CONC. BLOCK			EXPOSED	
KITCHEN	10	TERRAZZO	TERRAZZO	CONC. BLOCK	CONC. BLOCK	CONC. BLOCK	CONC. BLOCK	
KITCHEN STORAGE	11	CONC.		CONC. BLOCK			EXPOSED	
MECHANICAL EQUIPMENT	12	CONC.		CONC. BLOCK			CONCRETE	
STORAGE	13	CONC.		CONC. BLOCK			CONCRETE	
WOMEN'S REST ROOM	14	TERRAZZO	TERRAZZO	CONC. BLOCK	CONC. BLOCK	CONC. BLOCK	CONC. BLOCK	
WOMEN'S ENTRY	15	TERRAZZO	TERRAZZO	CONC. BLOCK	CONC. BLOCK	CONC. BLOCK	CONC. BLOCK	
JANITOR'S CLOSET	16	CONC.		CONC. BLOCK			EXPOSED	
MEN'S ENTRY	17	TERRAZZO	TERRAZZO	CONC. BLOCK	CONC. BLOCK	CONC. BLOCK	CONC. BLOCK	
MEN'S REST ROOM	18	TERRAZZO	TERRAZZO	CONC. BLOCK	CONC. BLOCK	CONC. BLOCK	CONC. BLOCK	
OFFICE	19	VINYL ASB.	RUBBER	CONC. BLOCK	CONC. BLOCK	CONC. BLOCK	CONC. BLOCK	
STORAGE	20	CONC.		CONC. BLOCK			EXPOSED	
STORAGE	21	CONC.		CONC. BLOCK			EXPOSED	
OFFICE	22	VINYL ASB.	RUBBER	CONC. BLOCK	CONC. BLOCK	CONC. BLOCK	CONC. BLOCK	
OFFICE	23	VINYL ASB.	RUBBER	CONC. BLOCK	CONC. BLOCK	CONC. BLOCK	CONC. BLOCK	
OFFICE	24	VINYL ASB.	RUBBER	CONC. BLOCK	CONC. BLOCK	CONC. BLOCK	CONC. BLOCK	
HALL	25	VINYL ASB.	RUBBER	CONC. BLOCK	CONC. BLOCK	CONC. BLOCK	CONC. BLOCK	

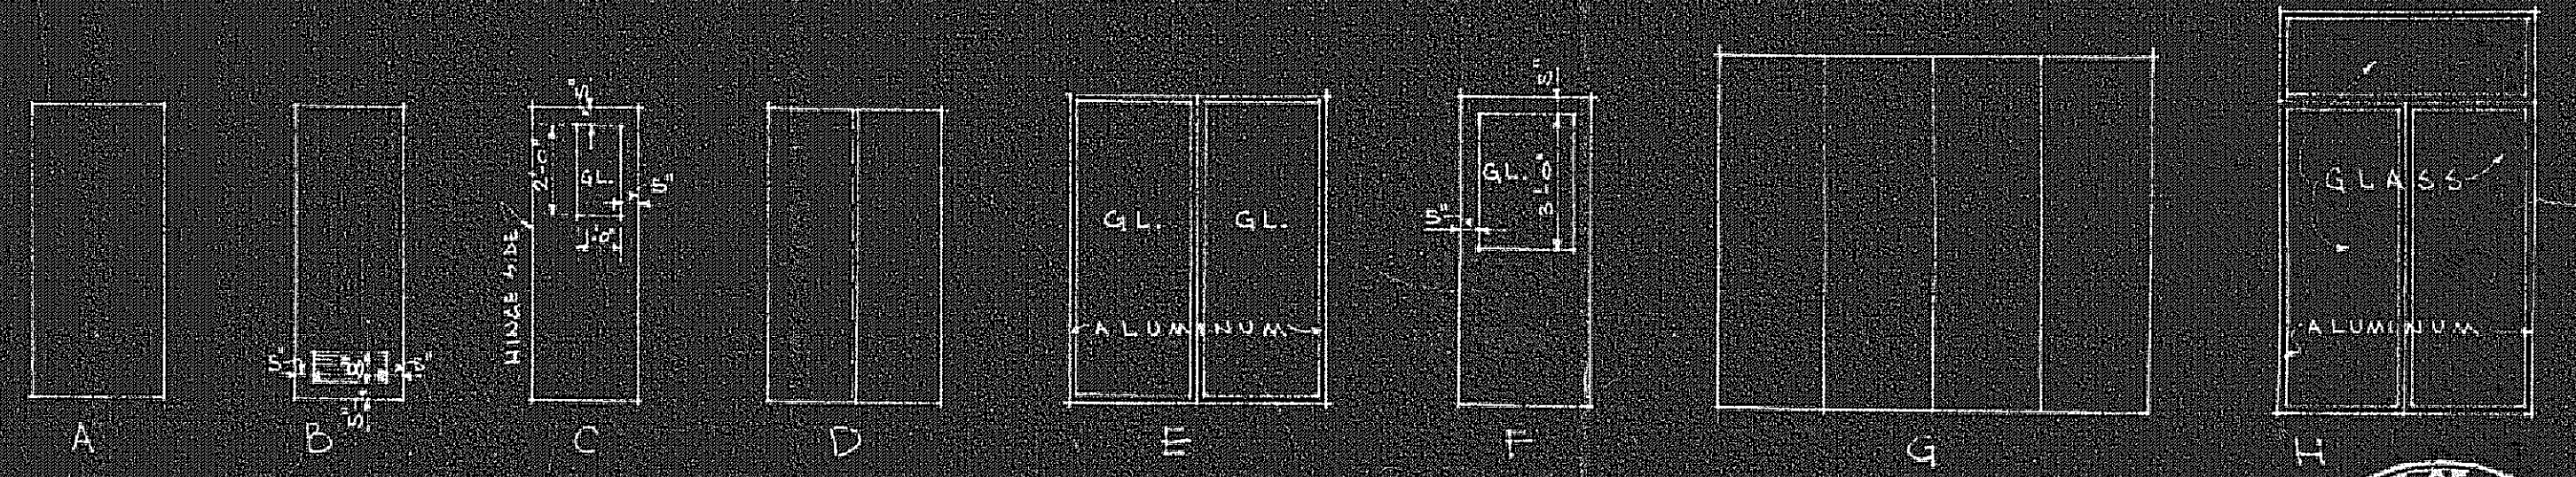

DOOR TYPES

