




SECTION D-D  
1/8" = 1'-0"

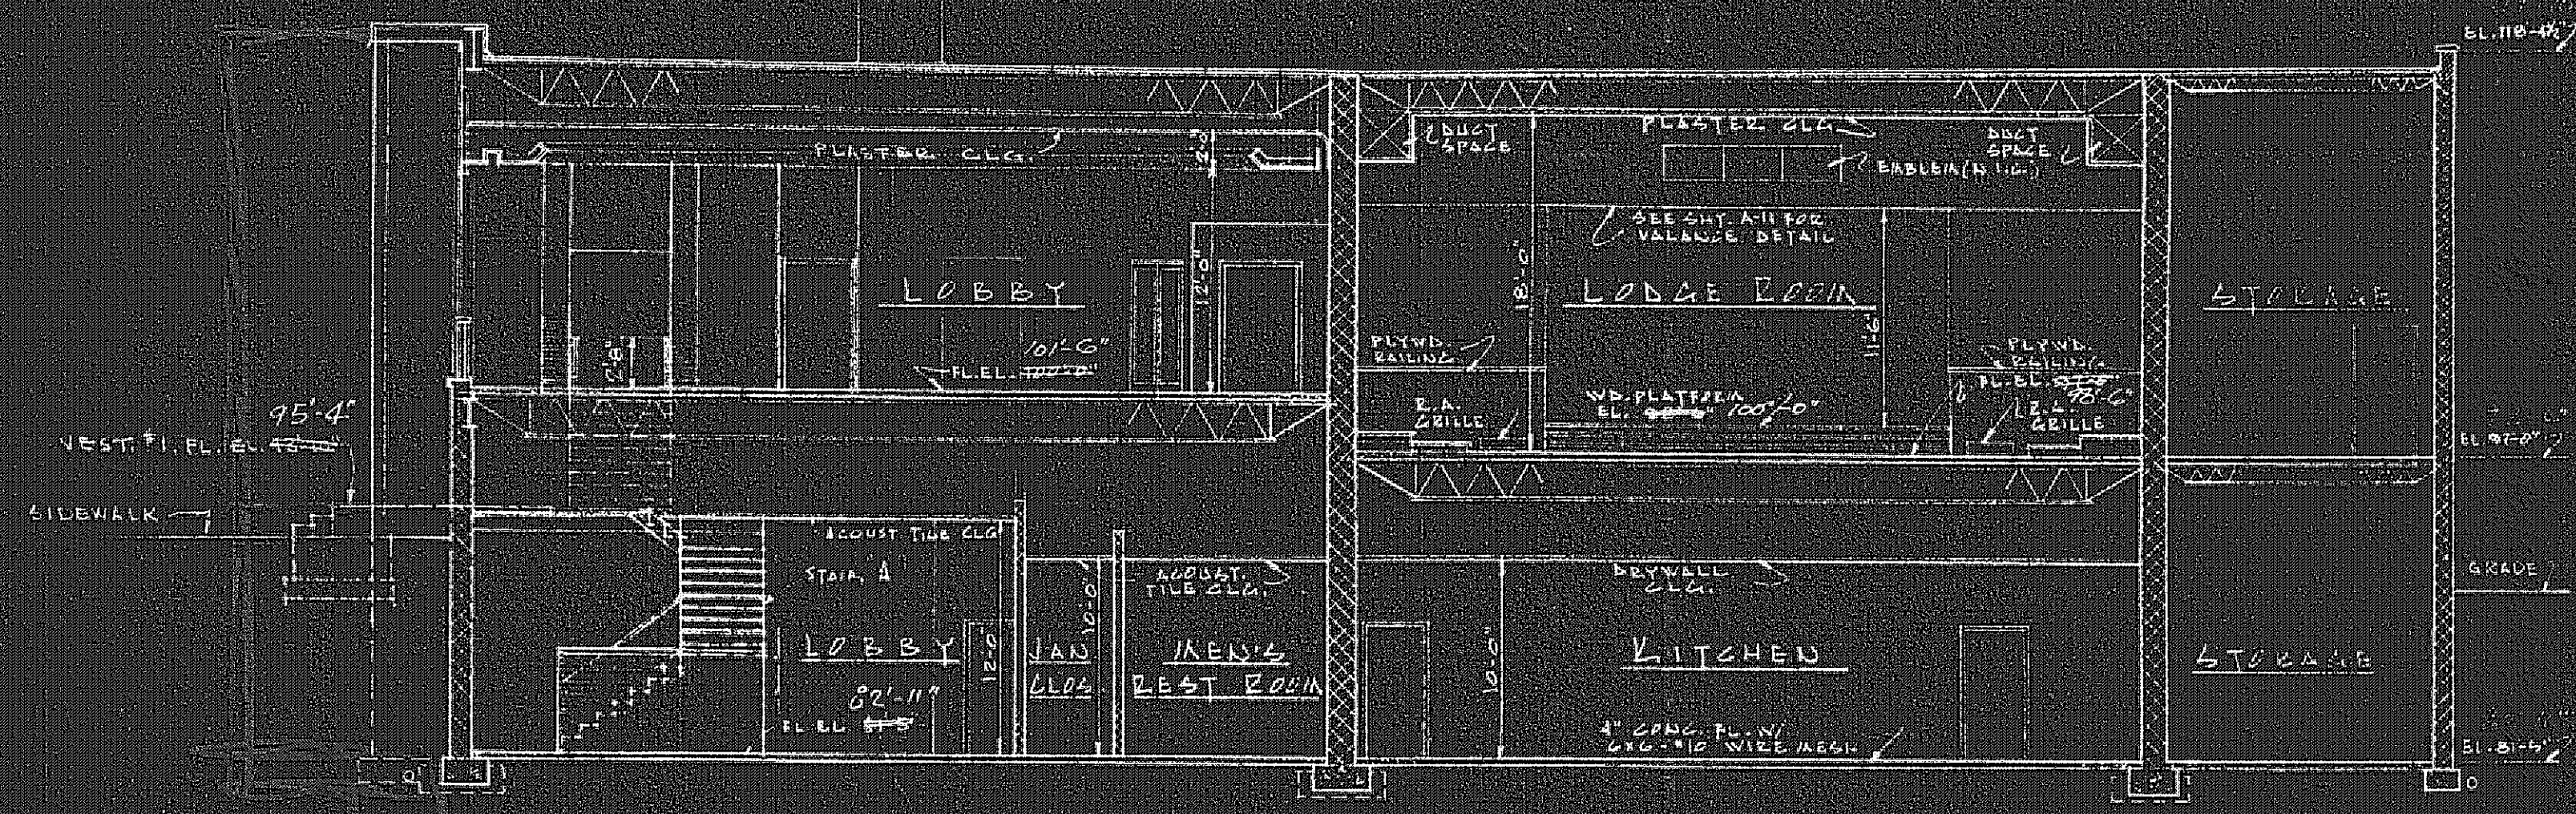


SECTION C-C  
1/8" = 1'-0"

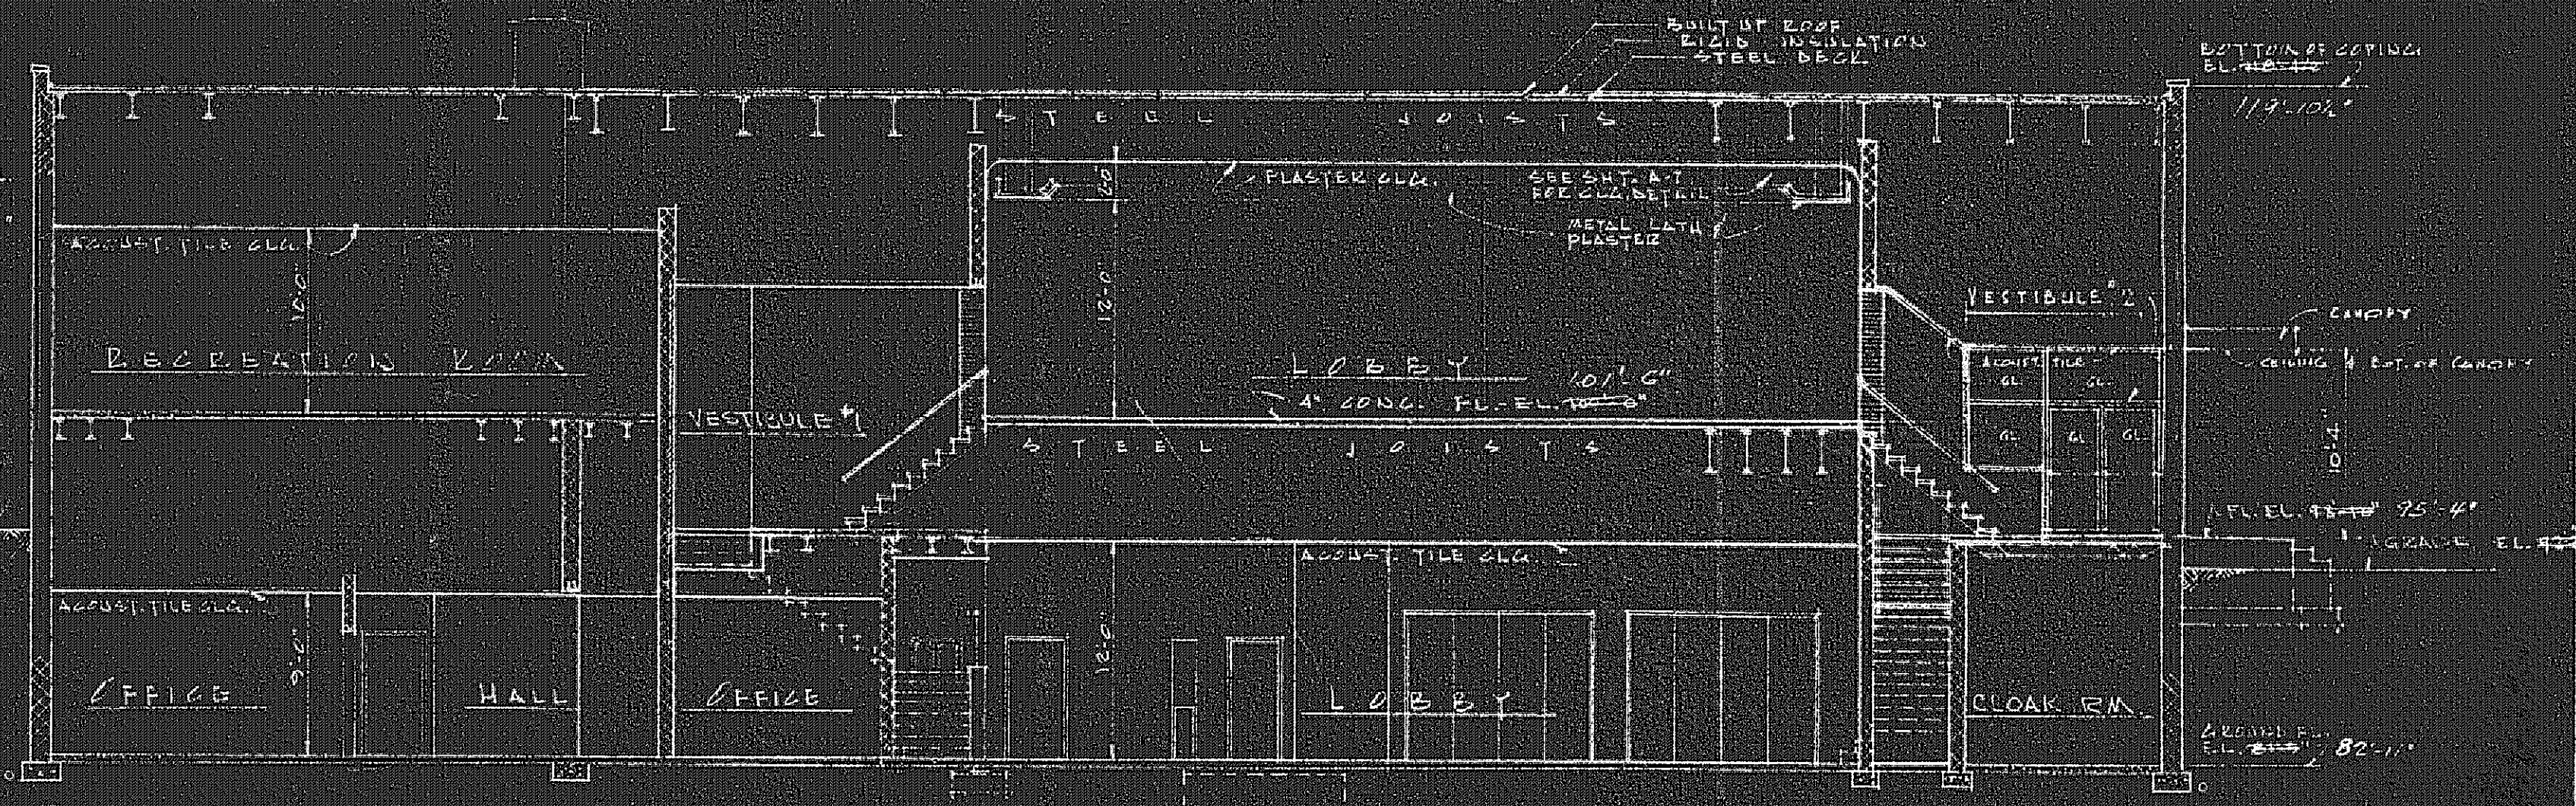

SECTION B-B  
1/8" = 1'-0"

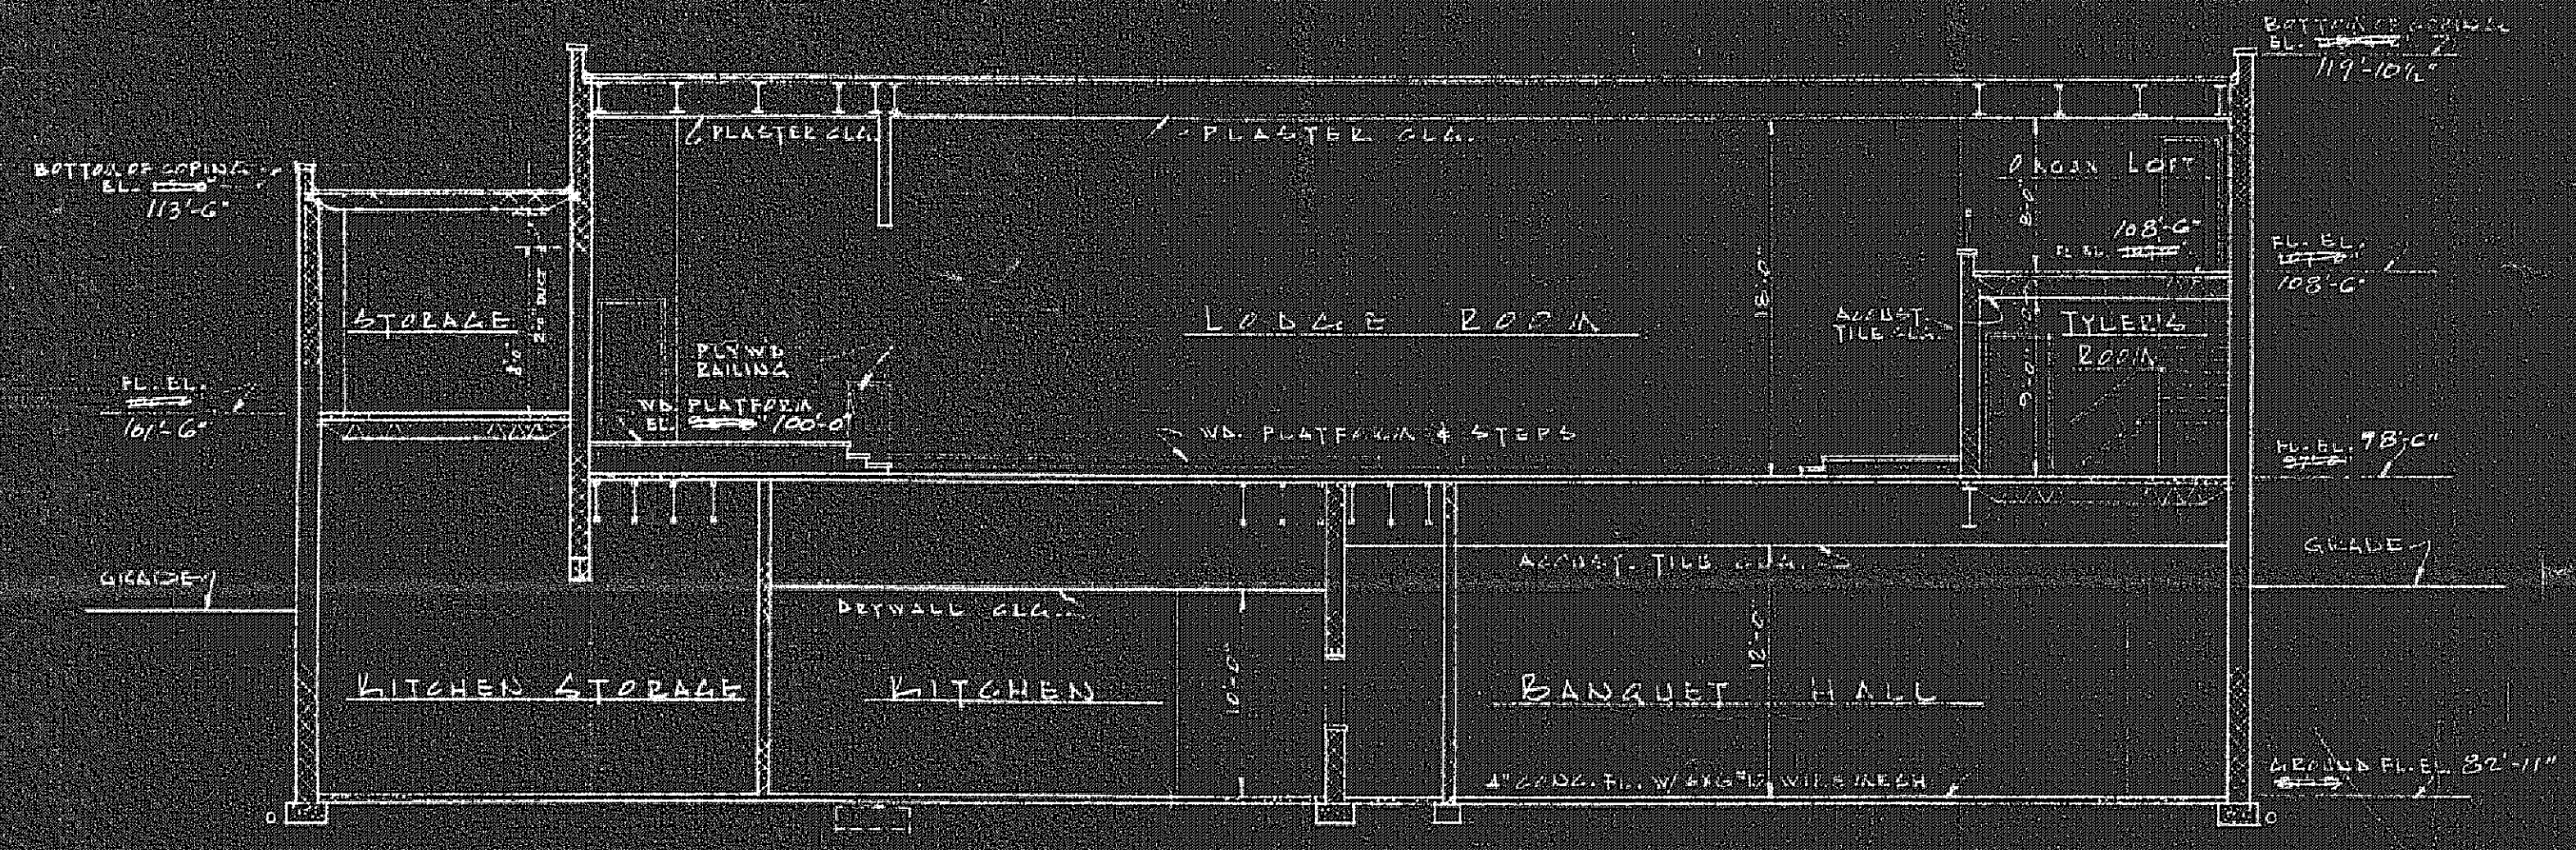


SECTION A-A  
1/8" = 1'-0"

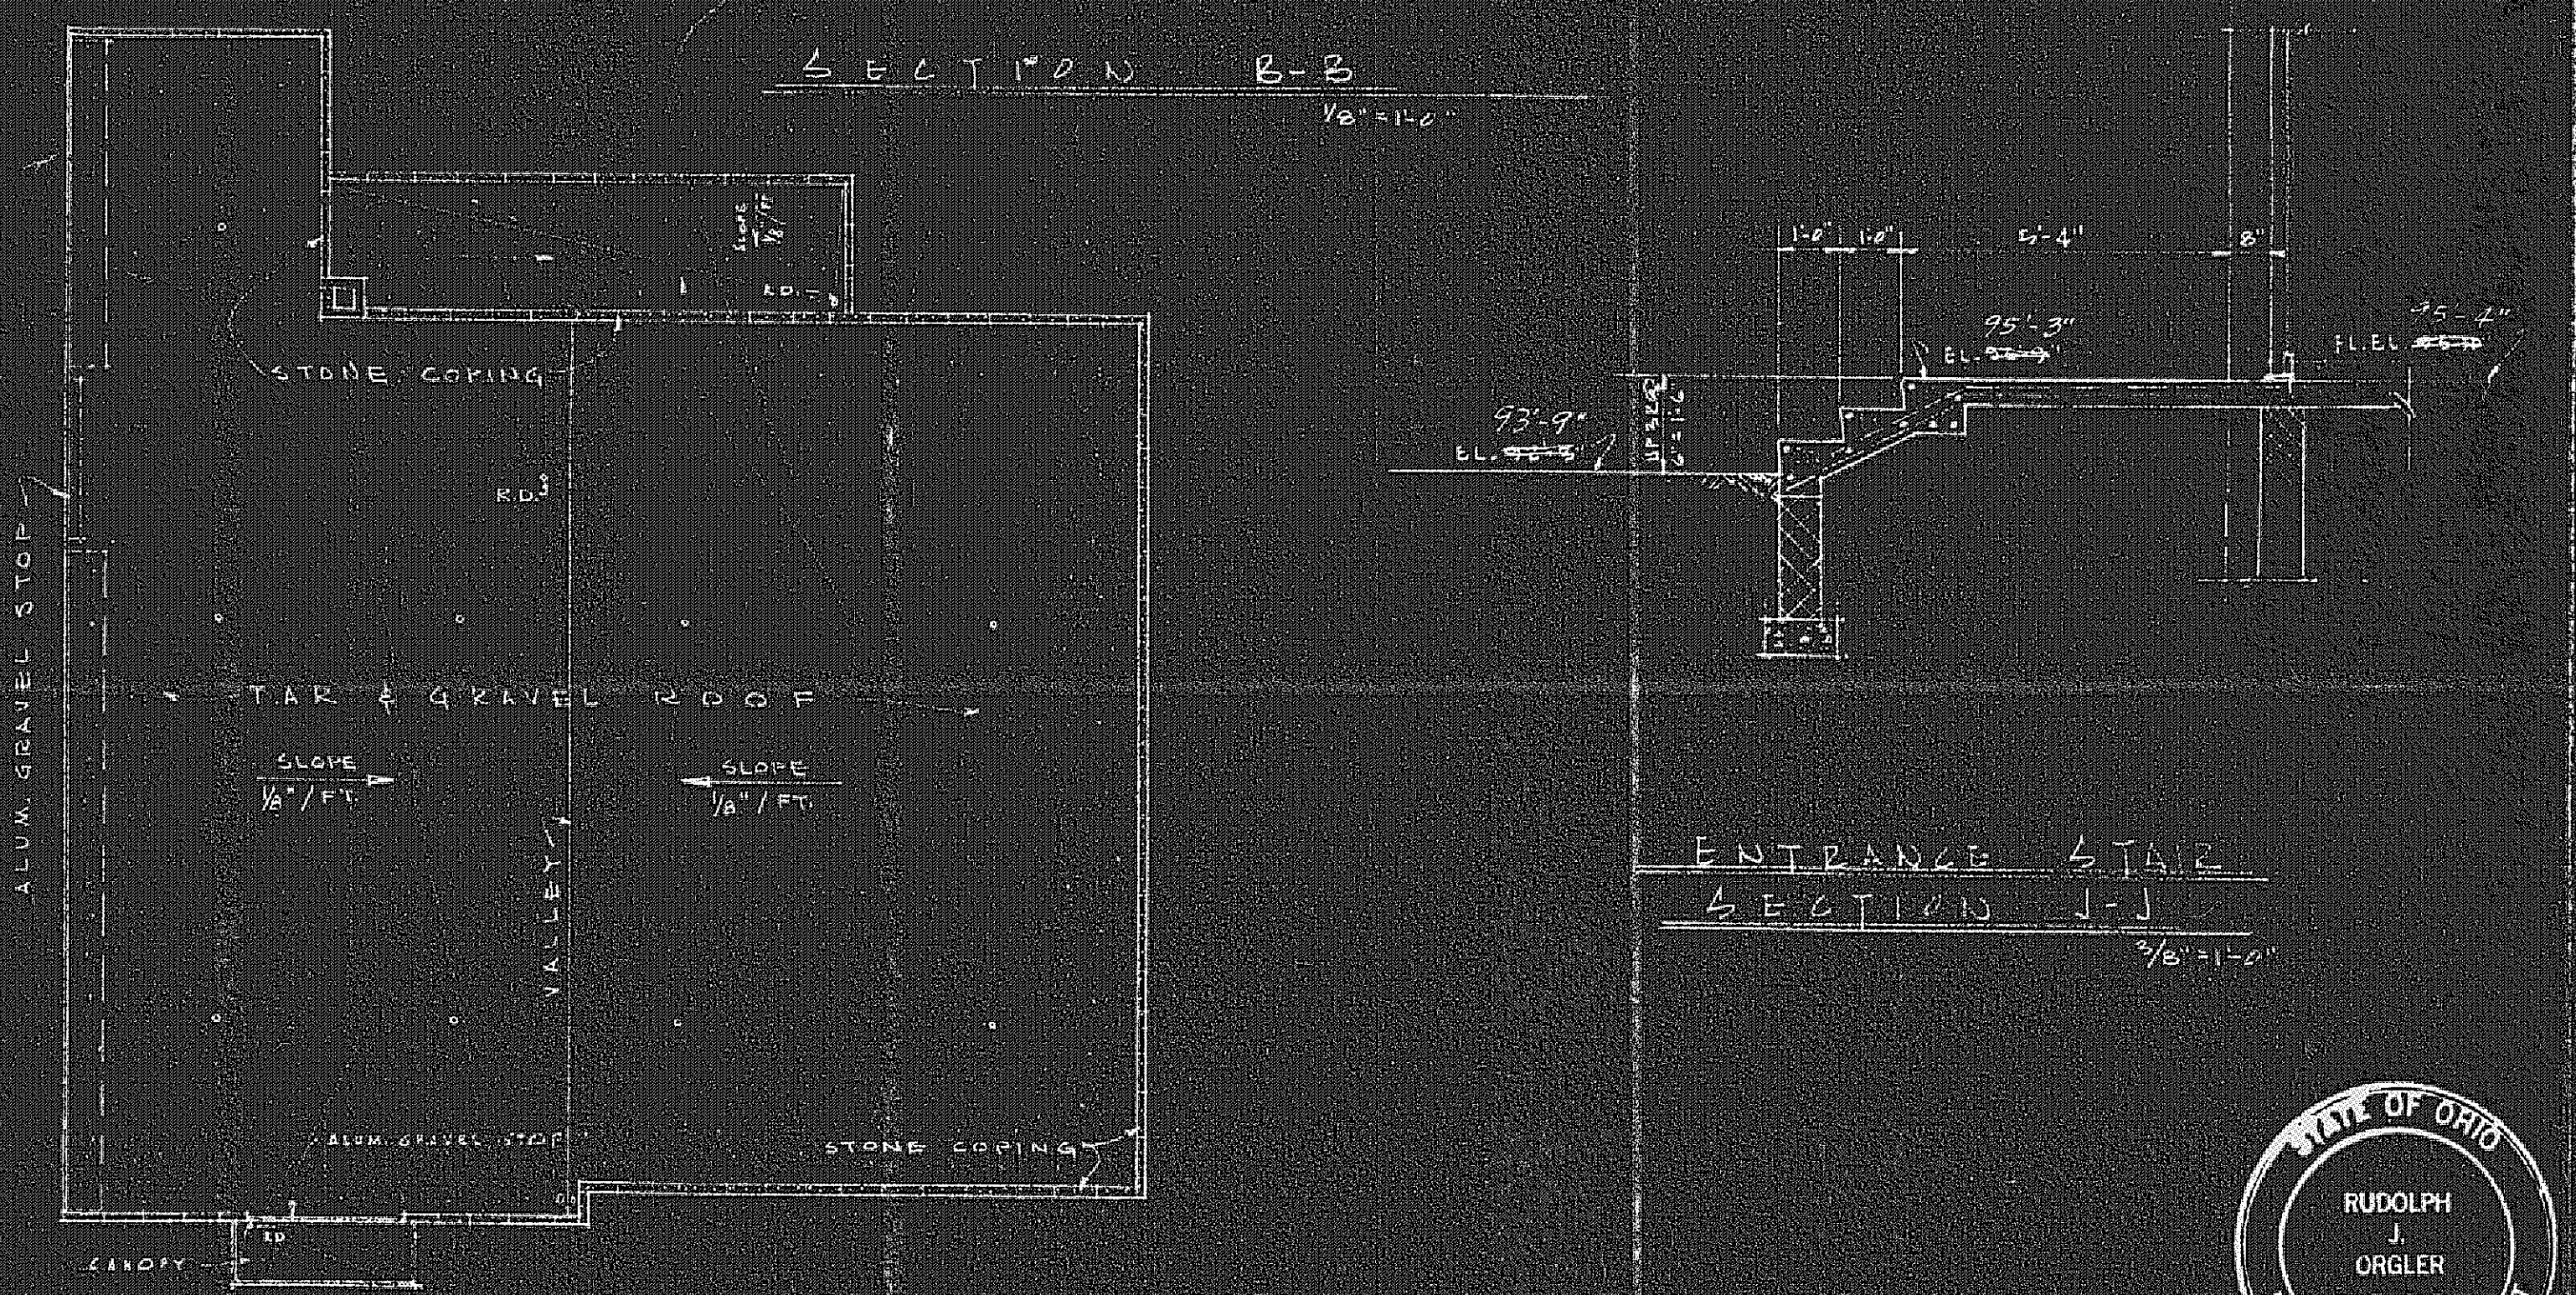

ROOF PLAN  
1/16" = 1'-0"

ENTRANCE STAIR  
SECTION J-J  
3/16" = 1'-0"

NOTE: ROOF VENTS SHOW TO BE BUILT IN STD. COST VENTILATORS.

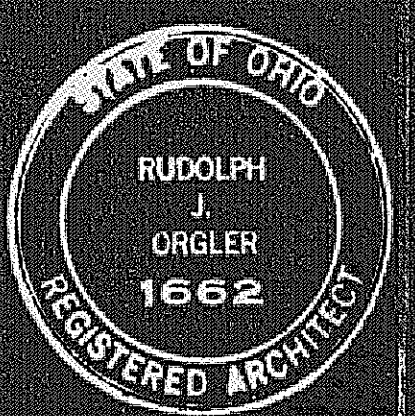

JOB No.	DATE	SCALE	SHEET No.
56742	1-19-21	1/8" = 1'-0"	A-5