
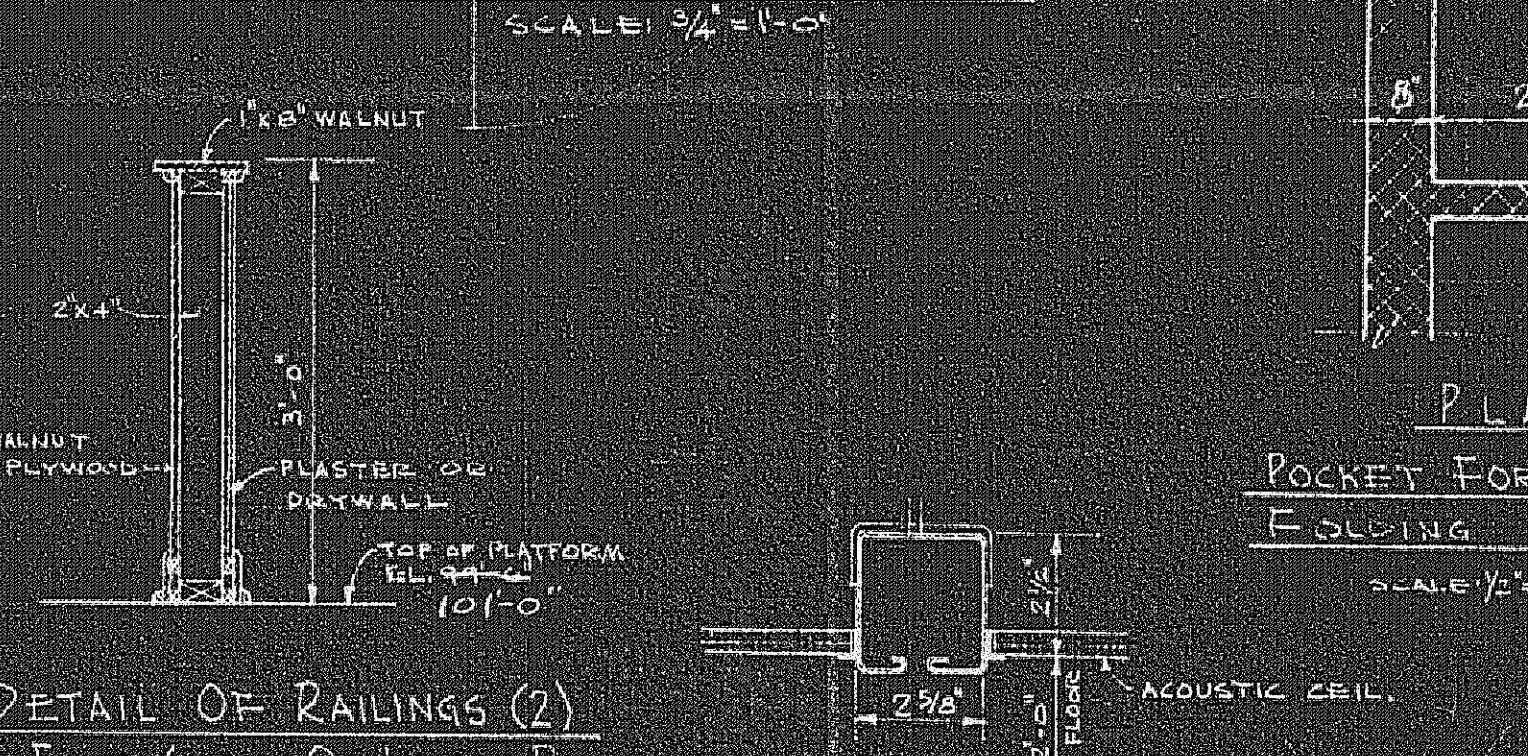
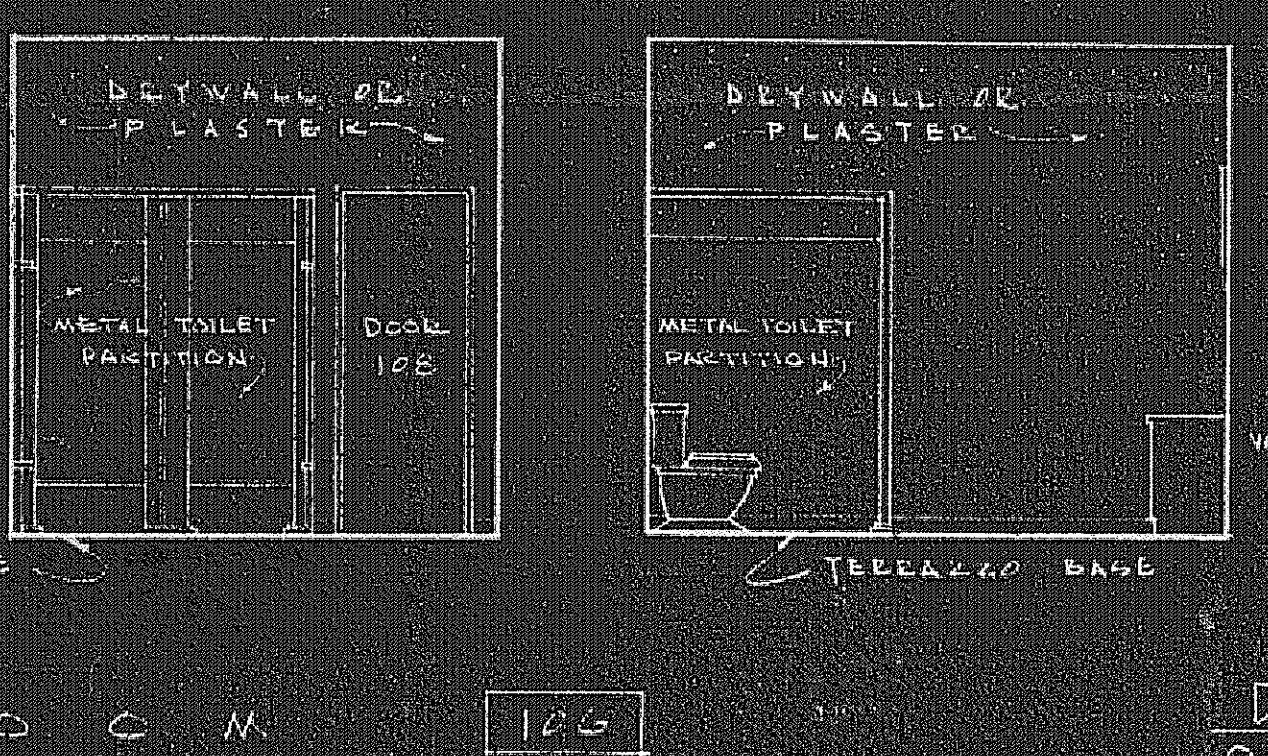
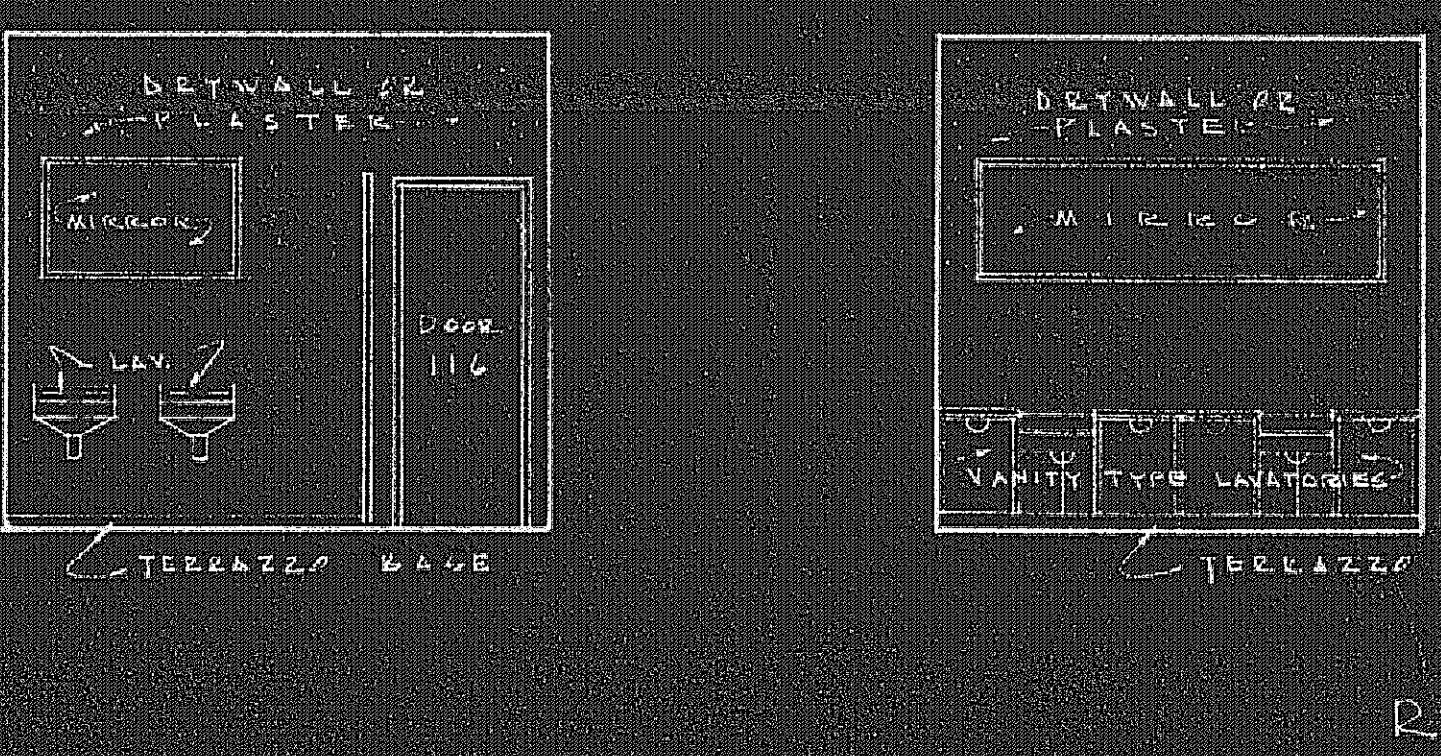
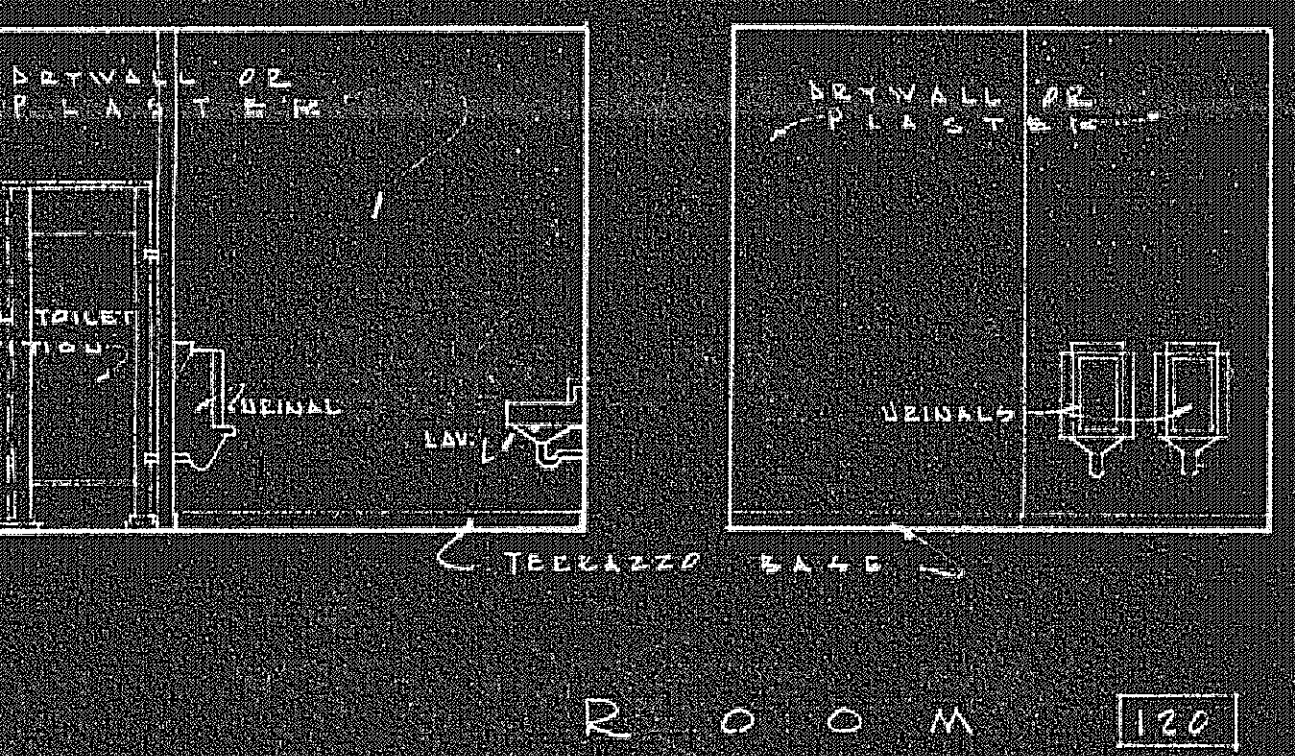
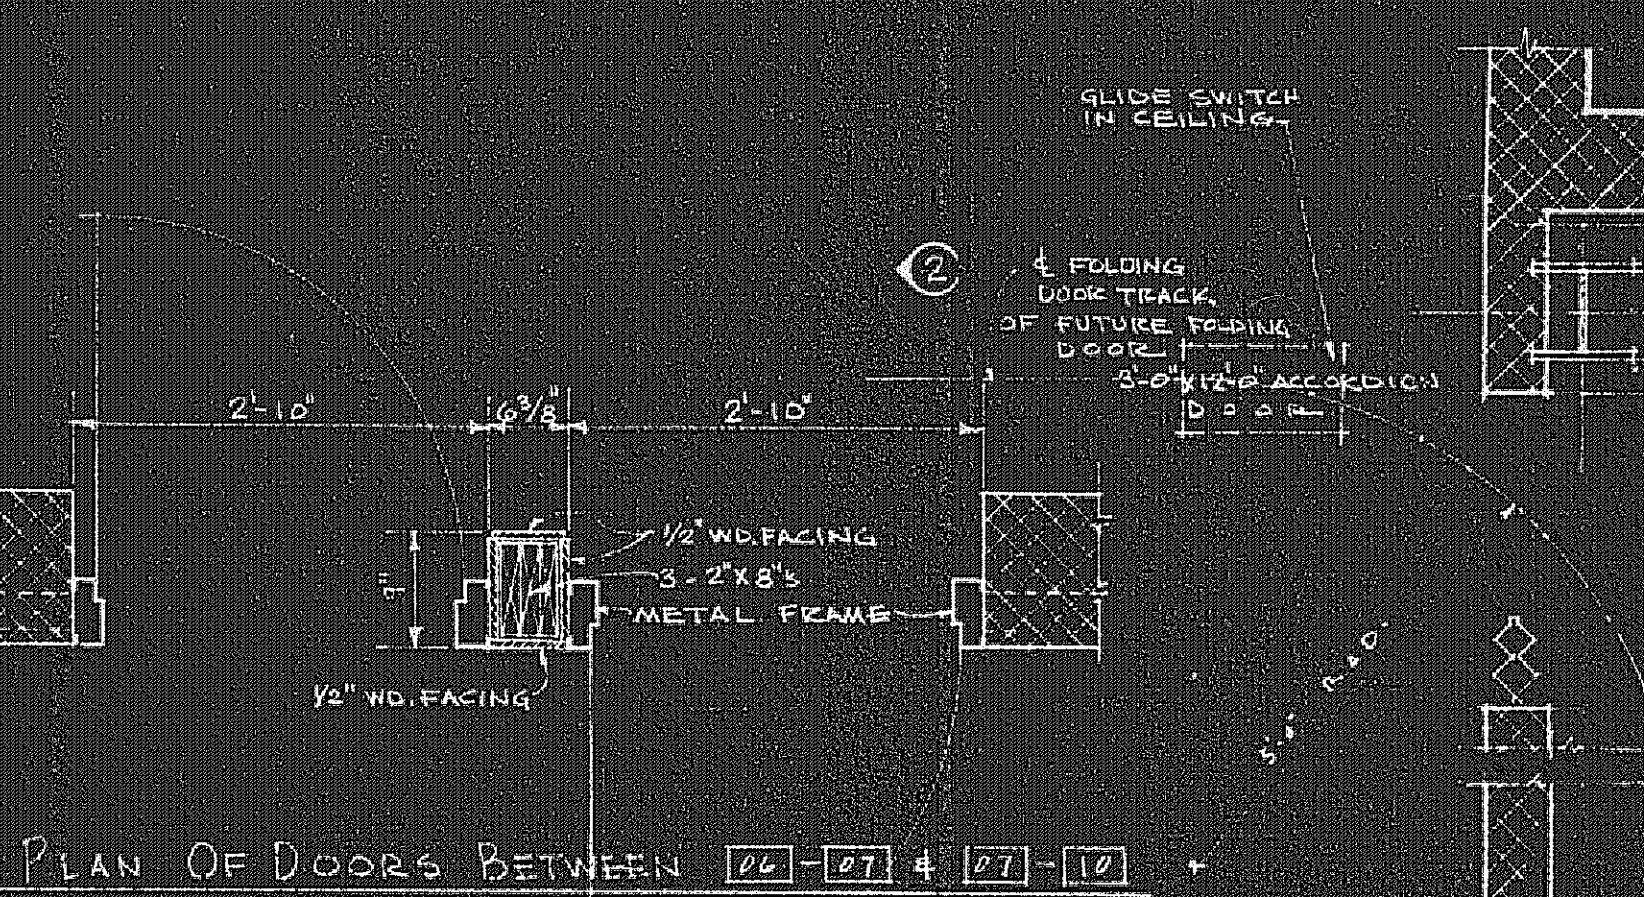
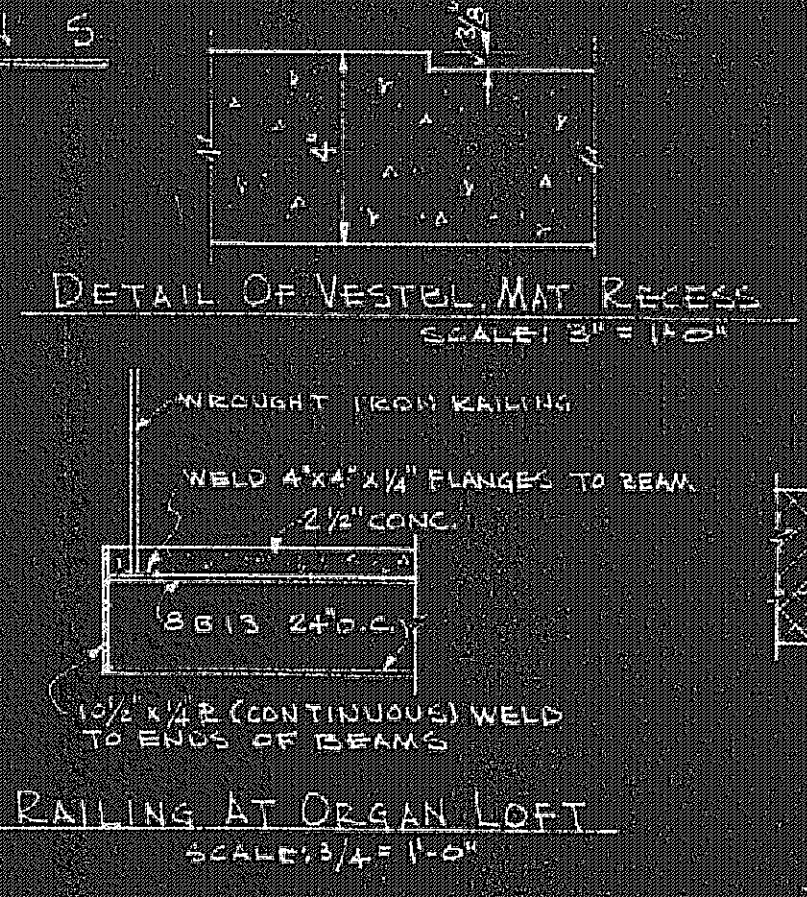
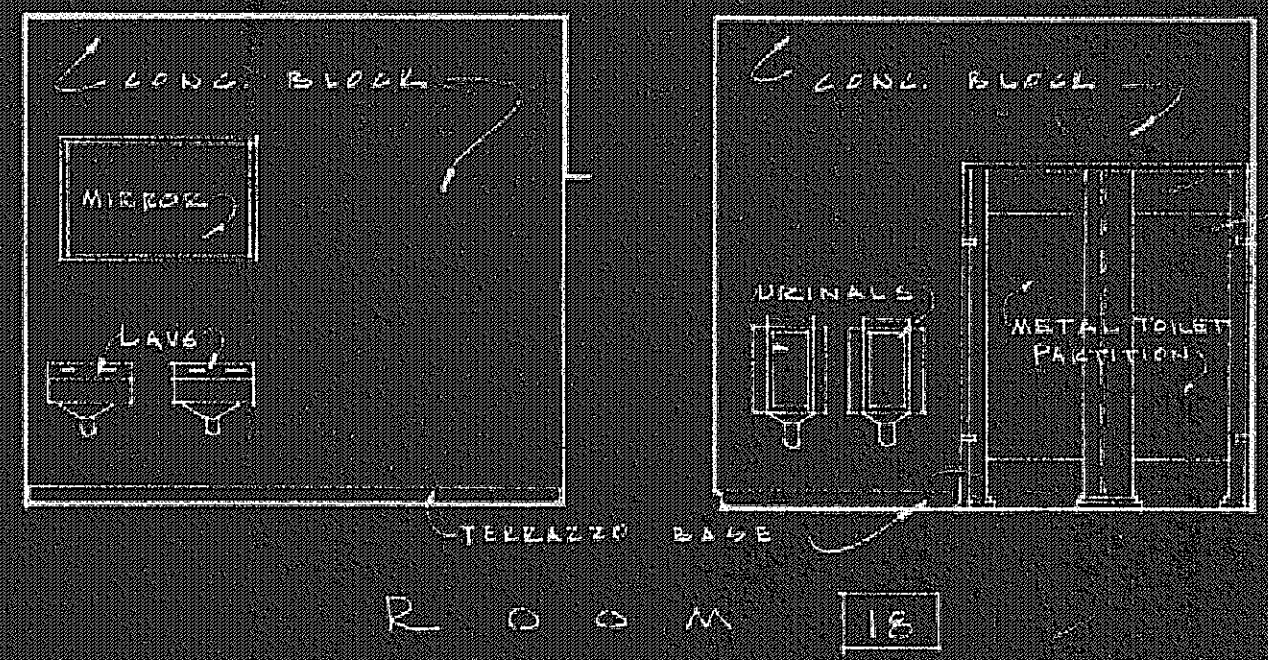


LODGE ROOM ELEVATIONS
SCALE: 1/4" = 1'-0"

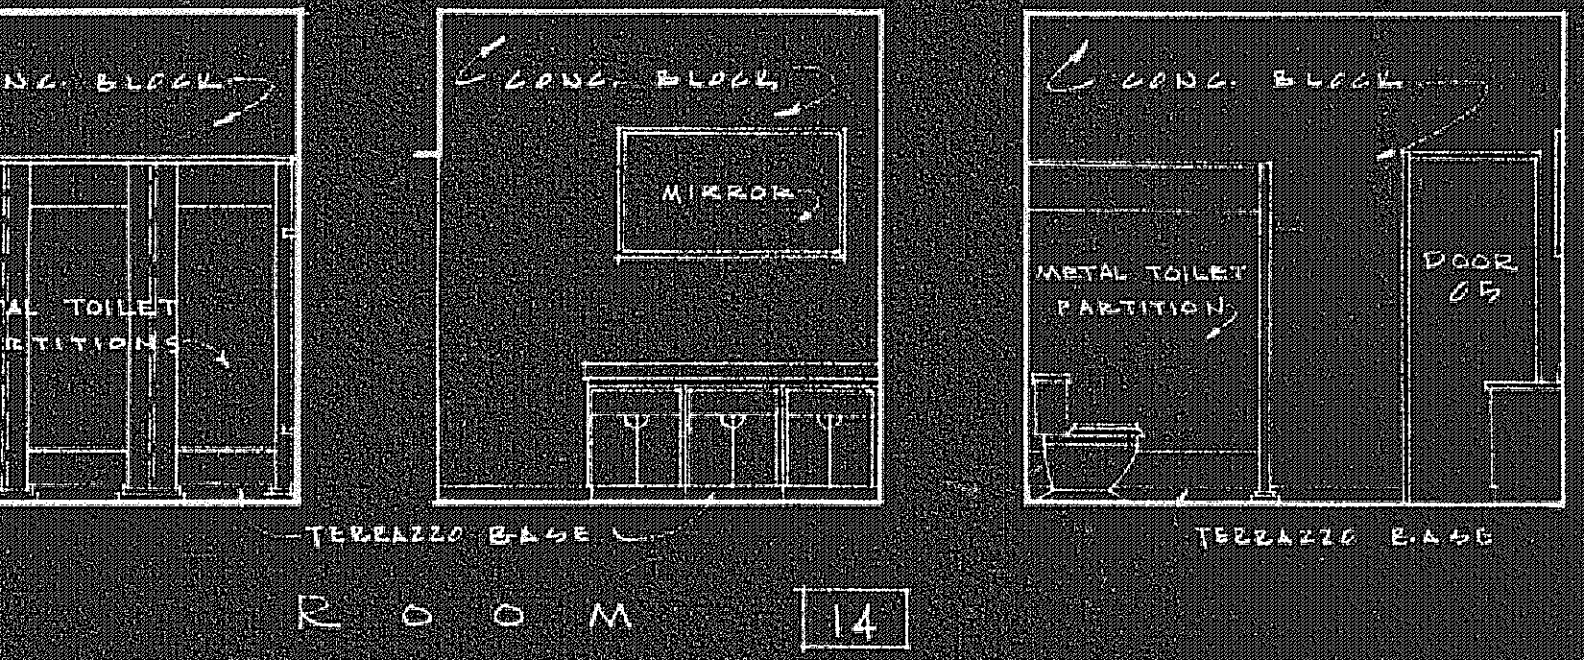

REST ROOM ELEVATIONS
SCALE: 1/4" = 1'-0"

NOTE: SEE FLOOR PLANS FOR DIMENSIONS

DETAILS OF FUTURE FOLDING DOOR, R.M. 06