




PLAN AT MAIN FLOOR

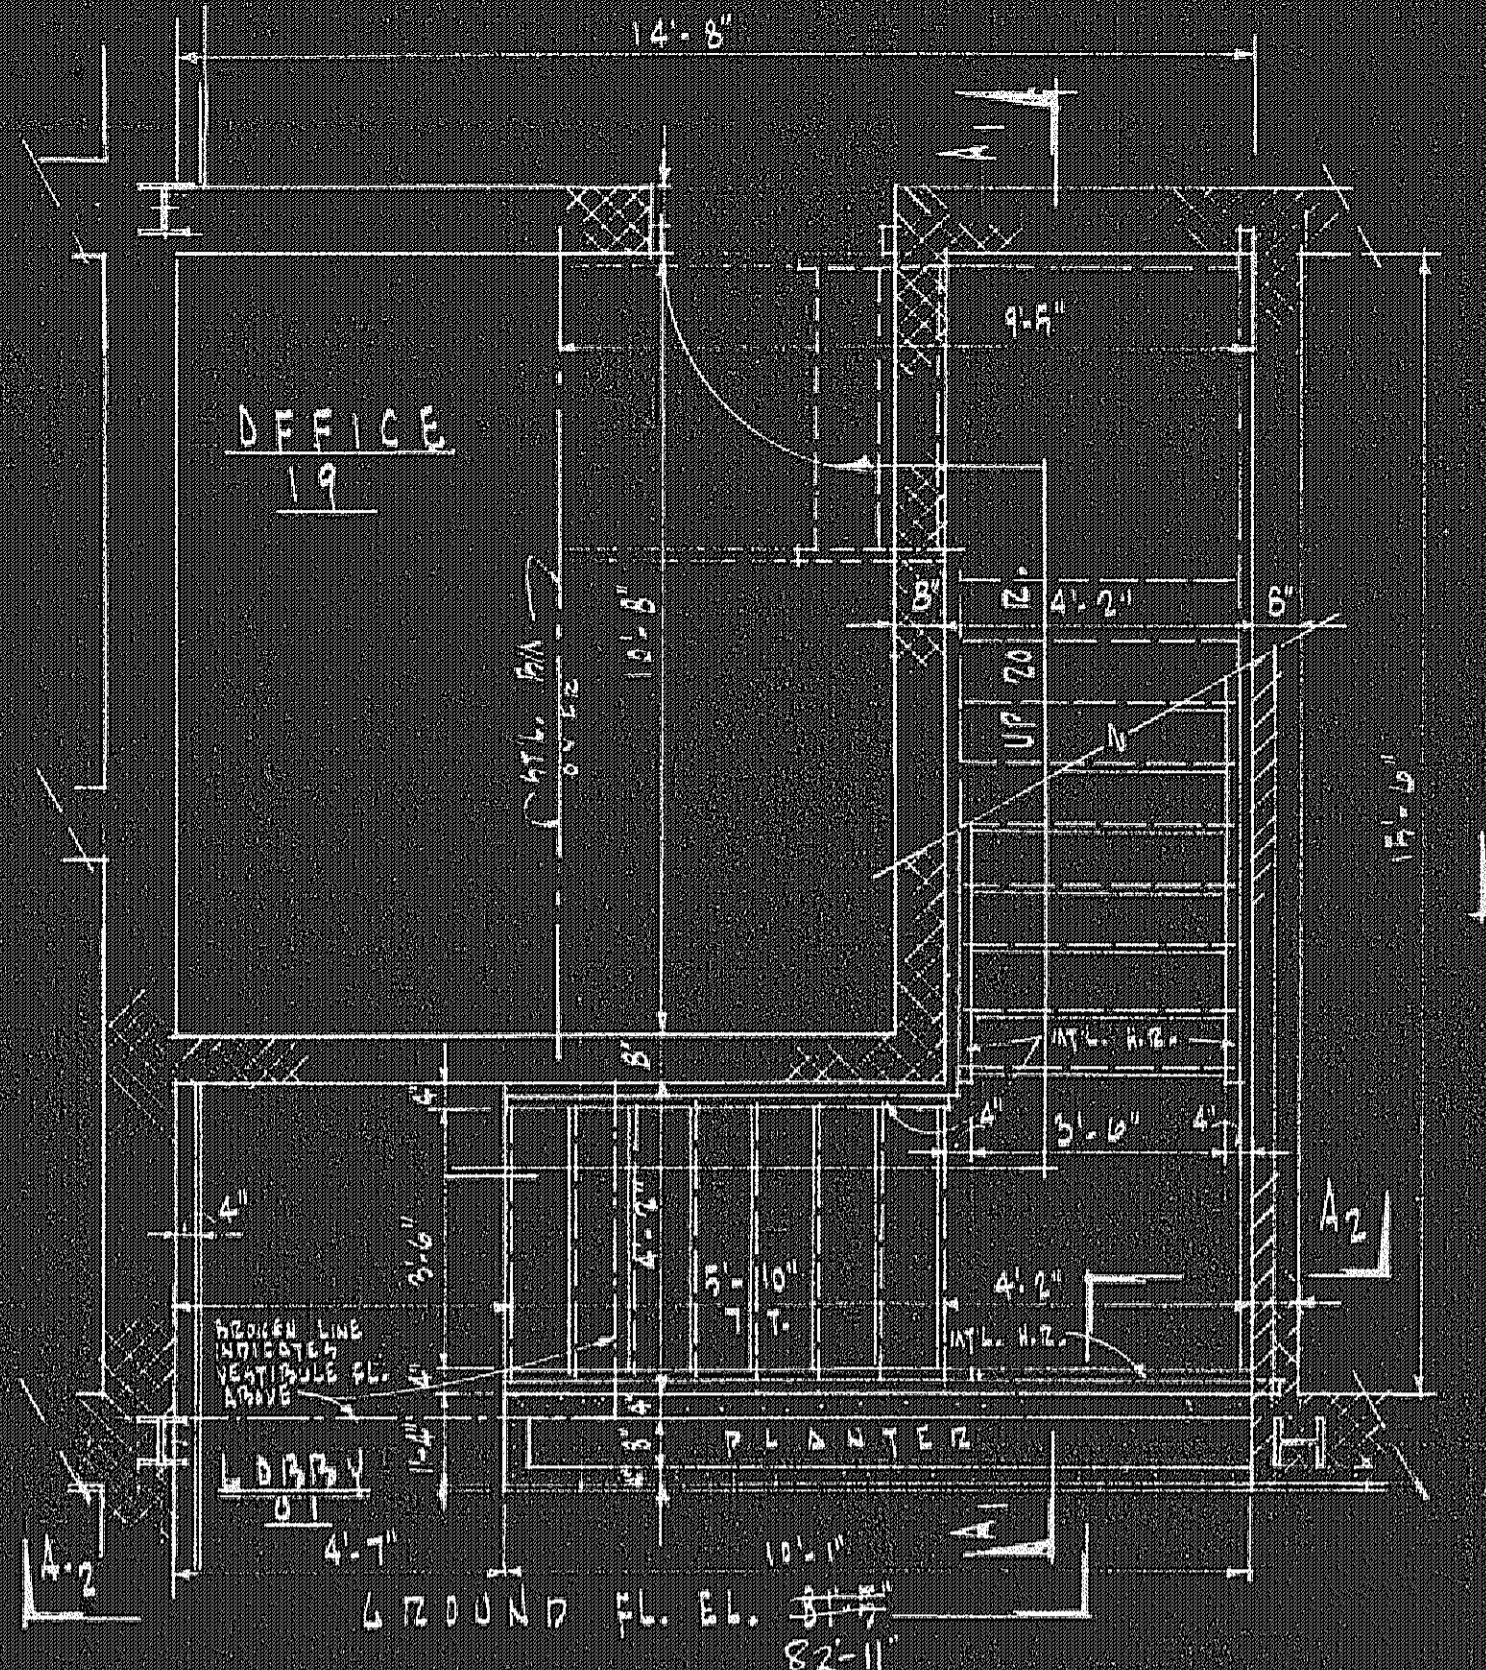


PLAN AT GROUND FLOOR

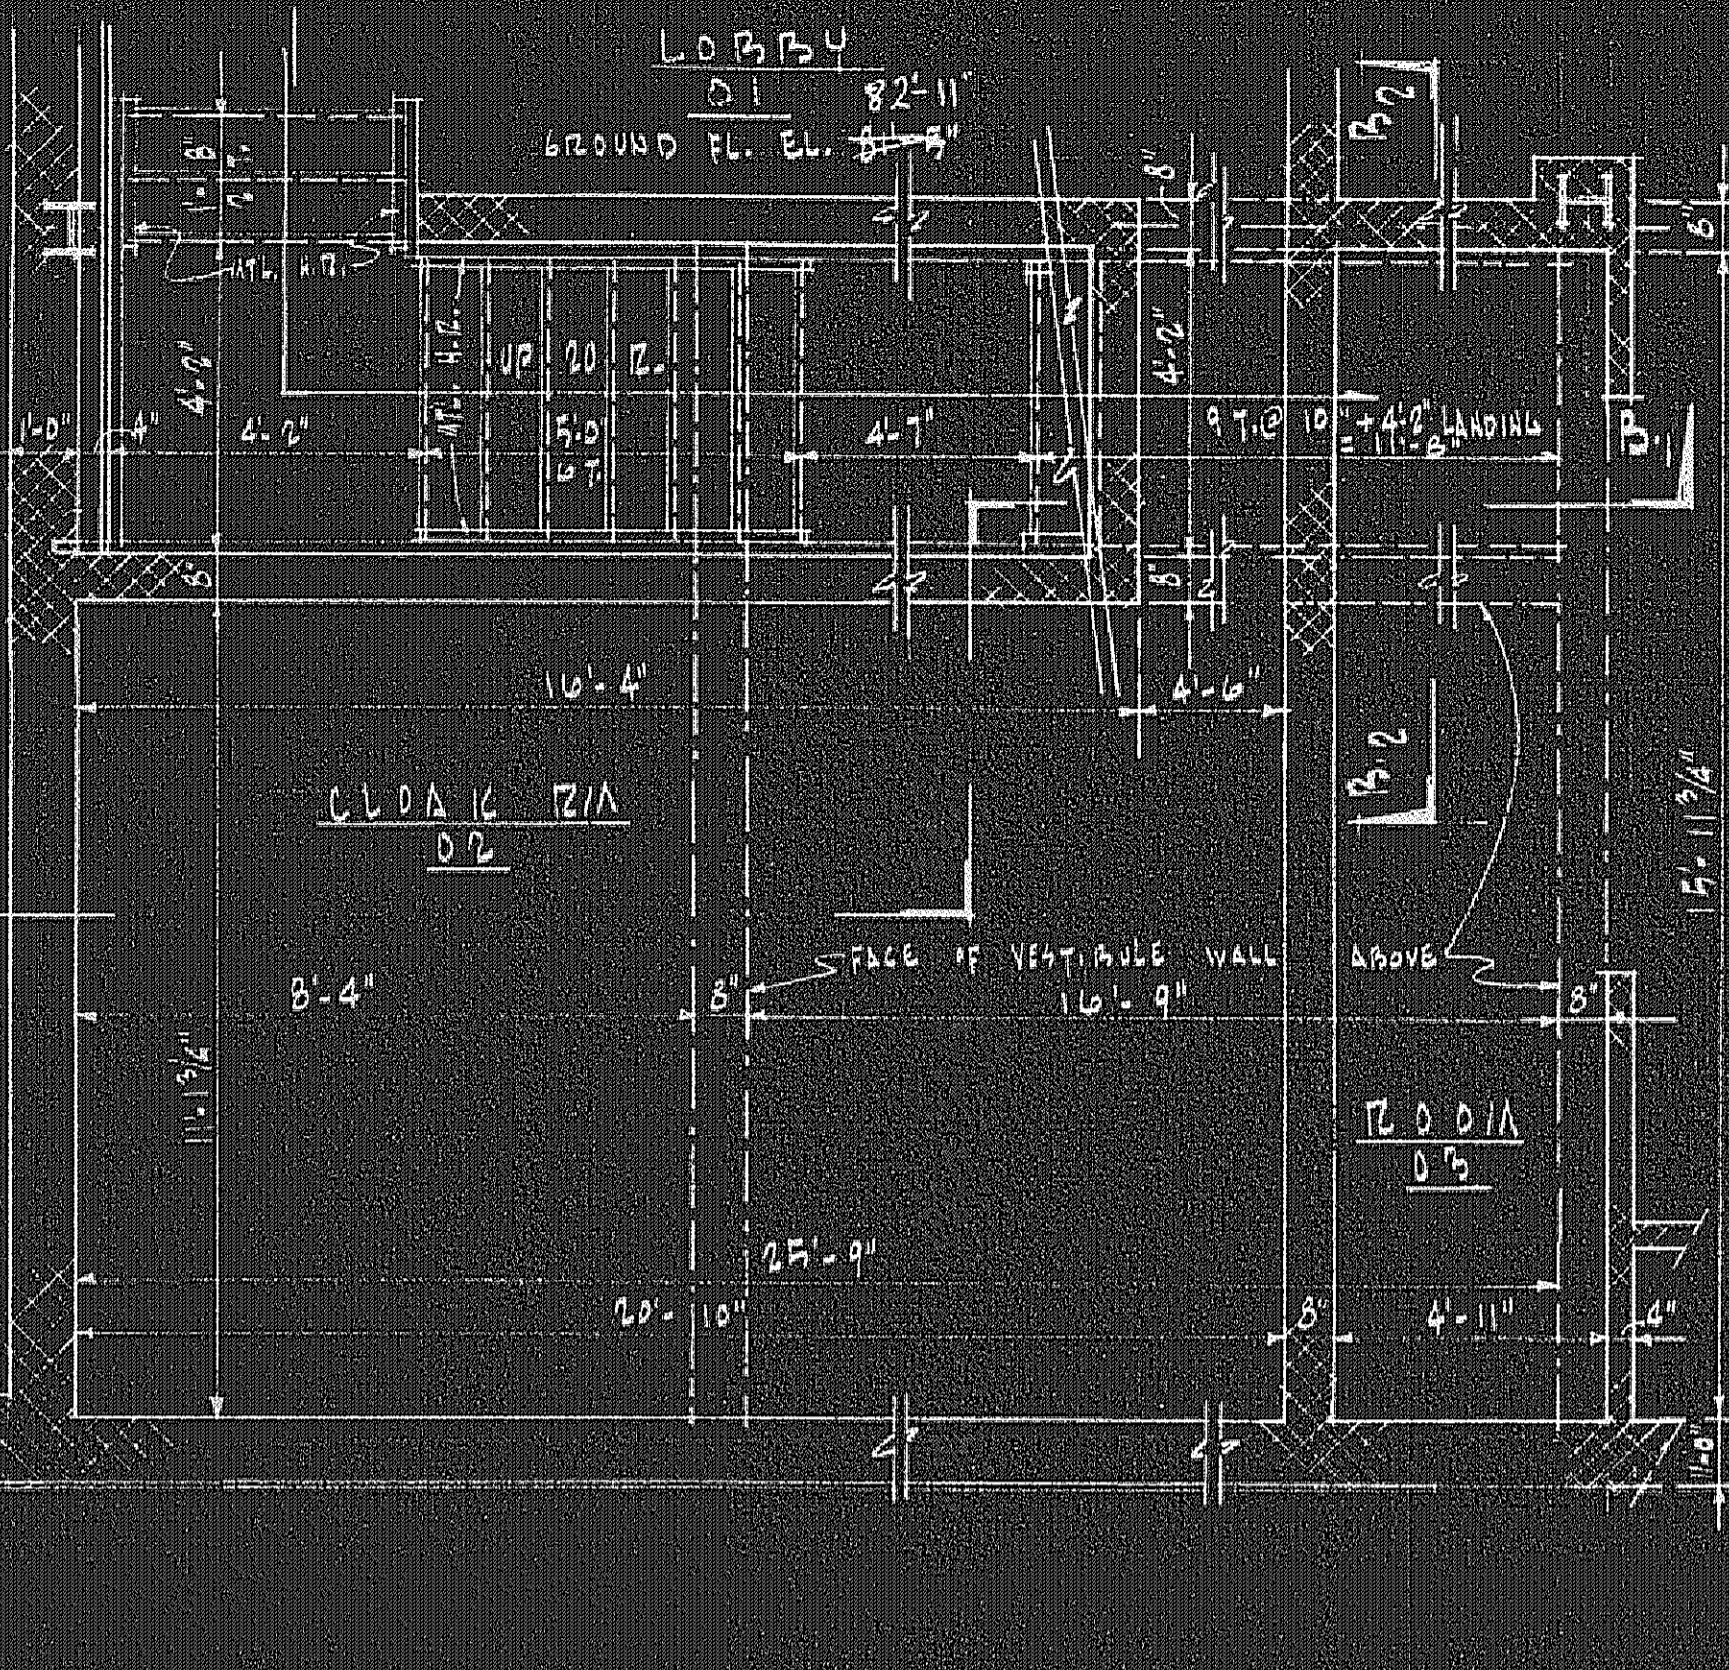


PLAN AT GROUND FLOOR

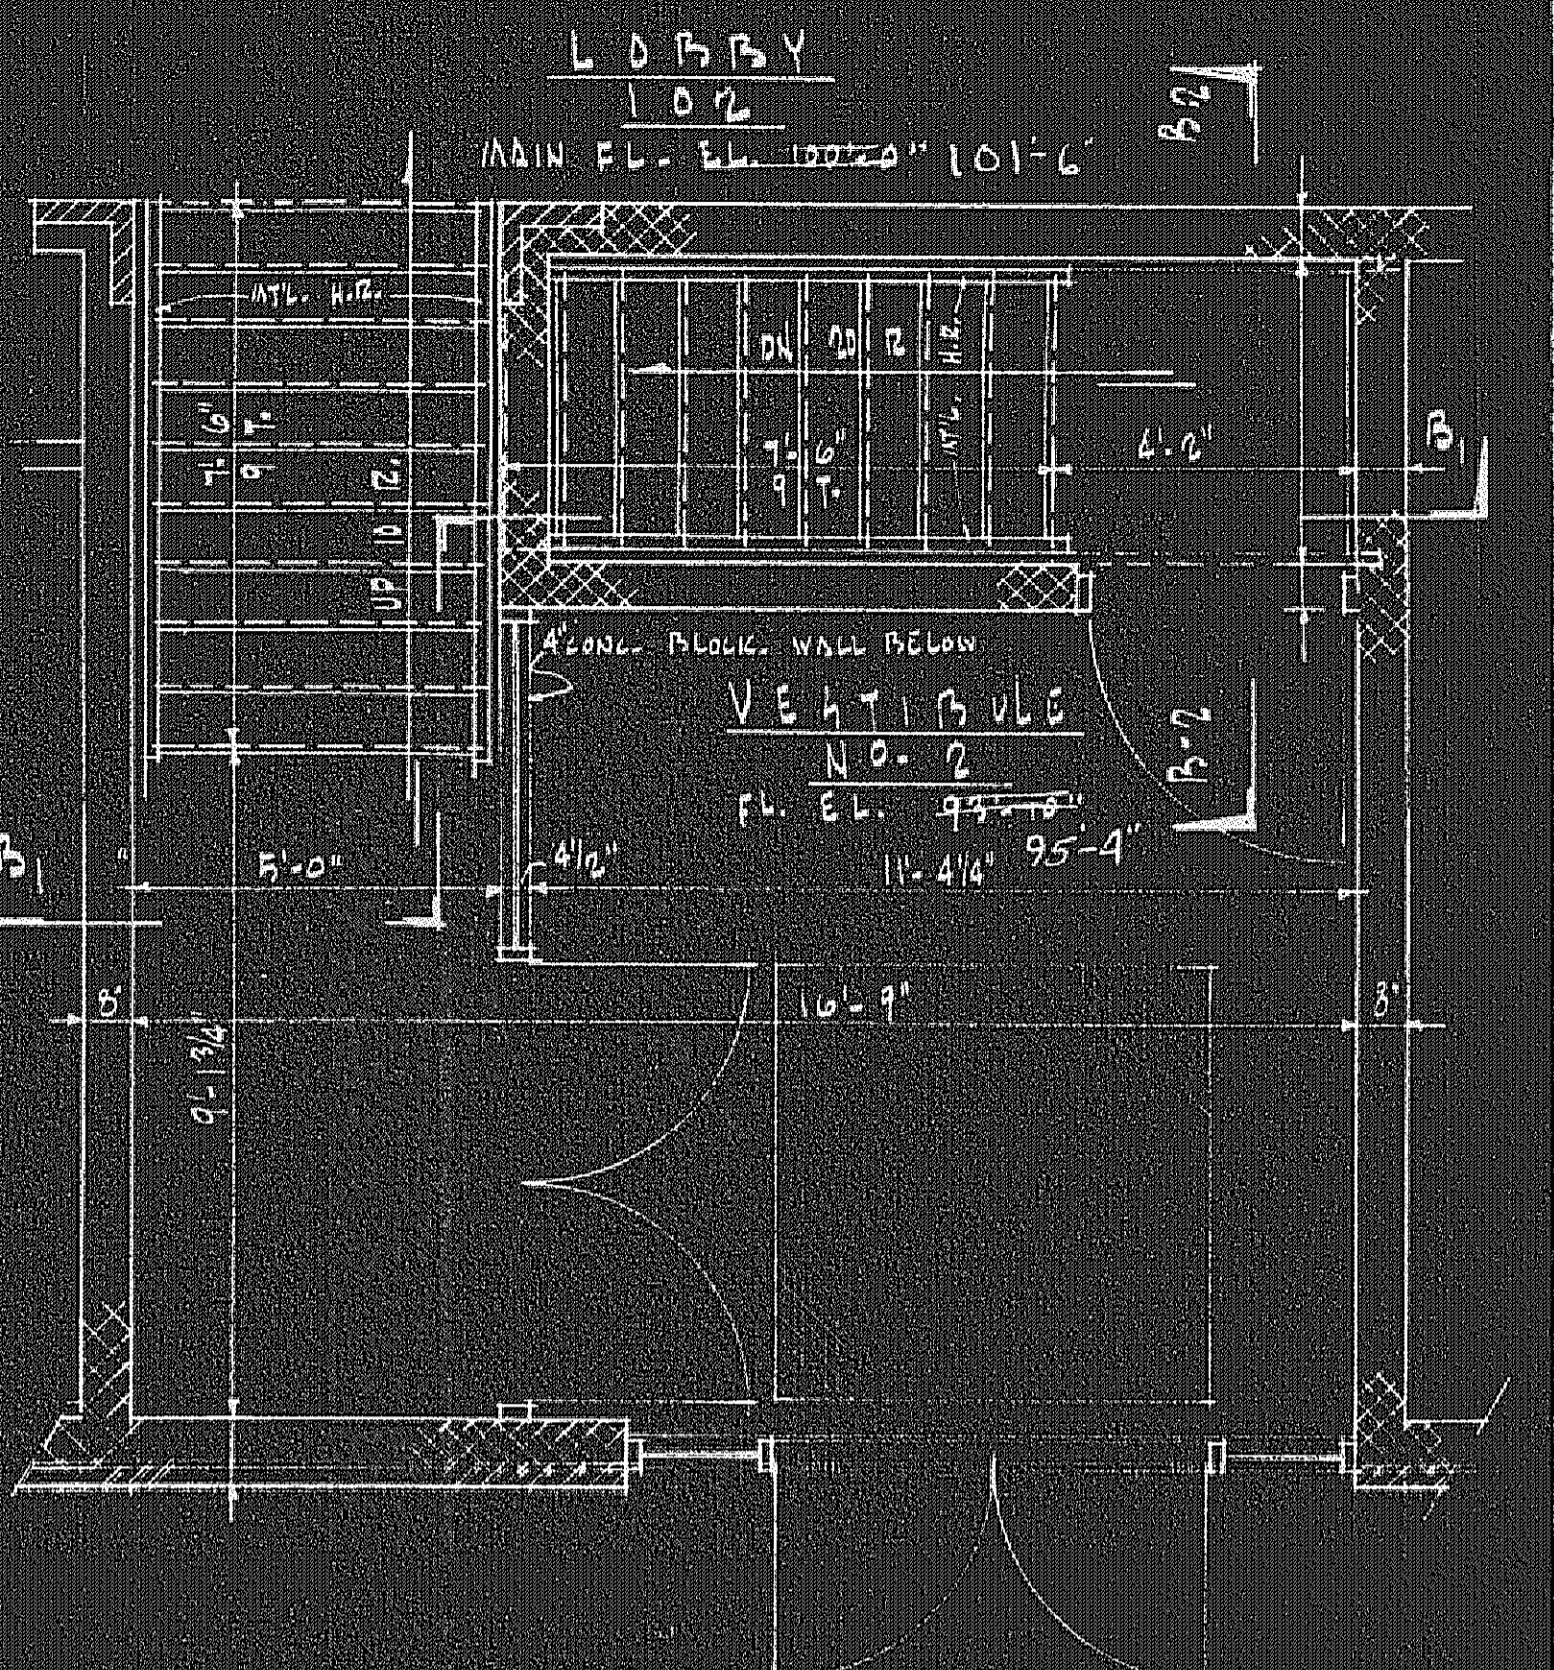


PLAN AT MAIN FLOOR

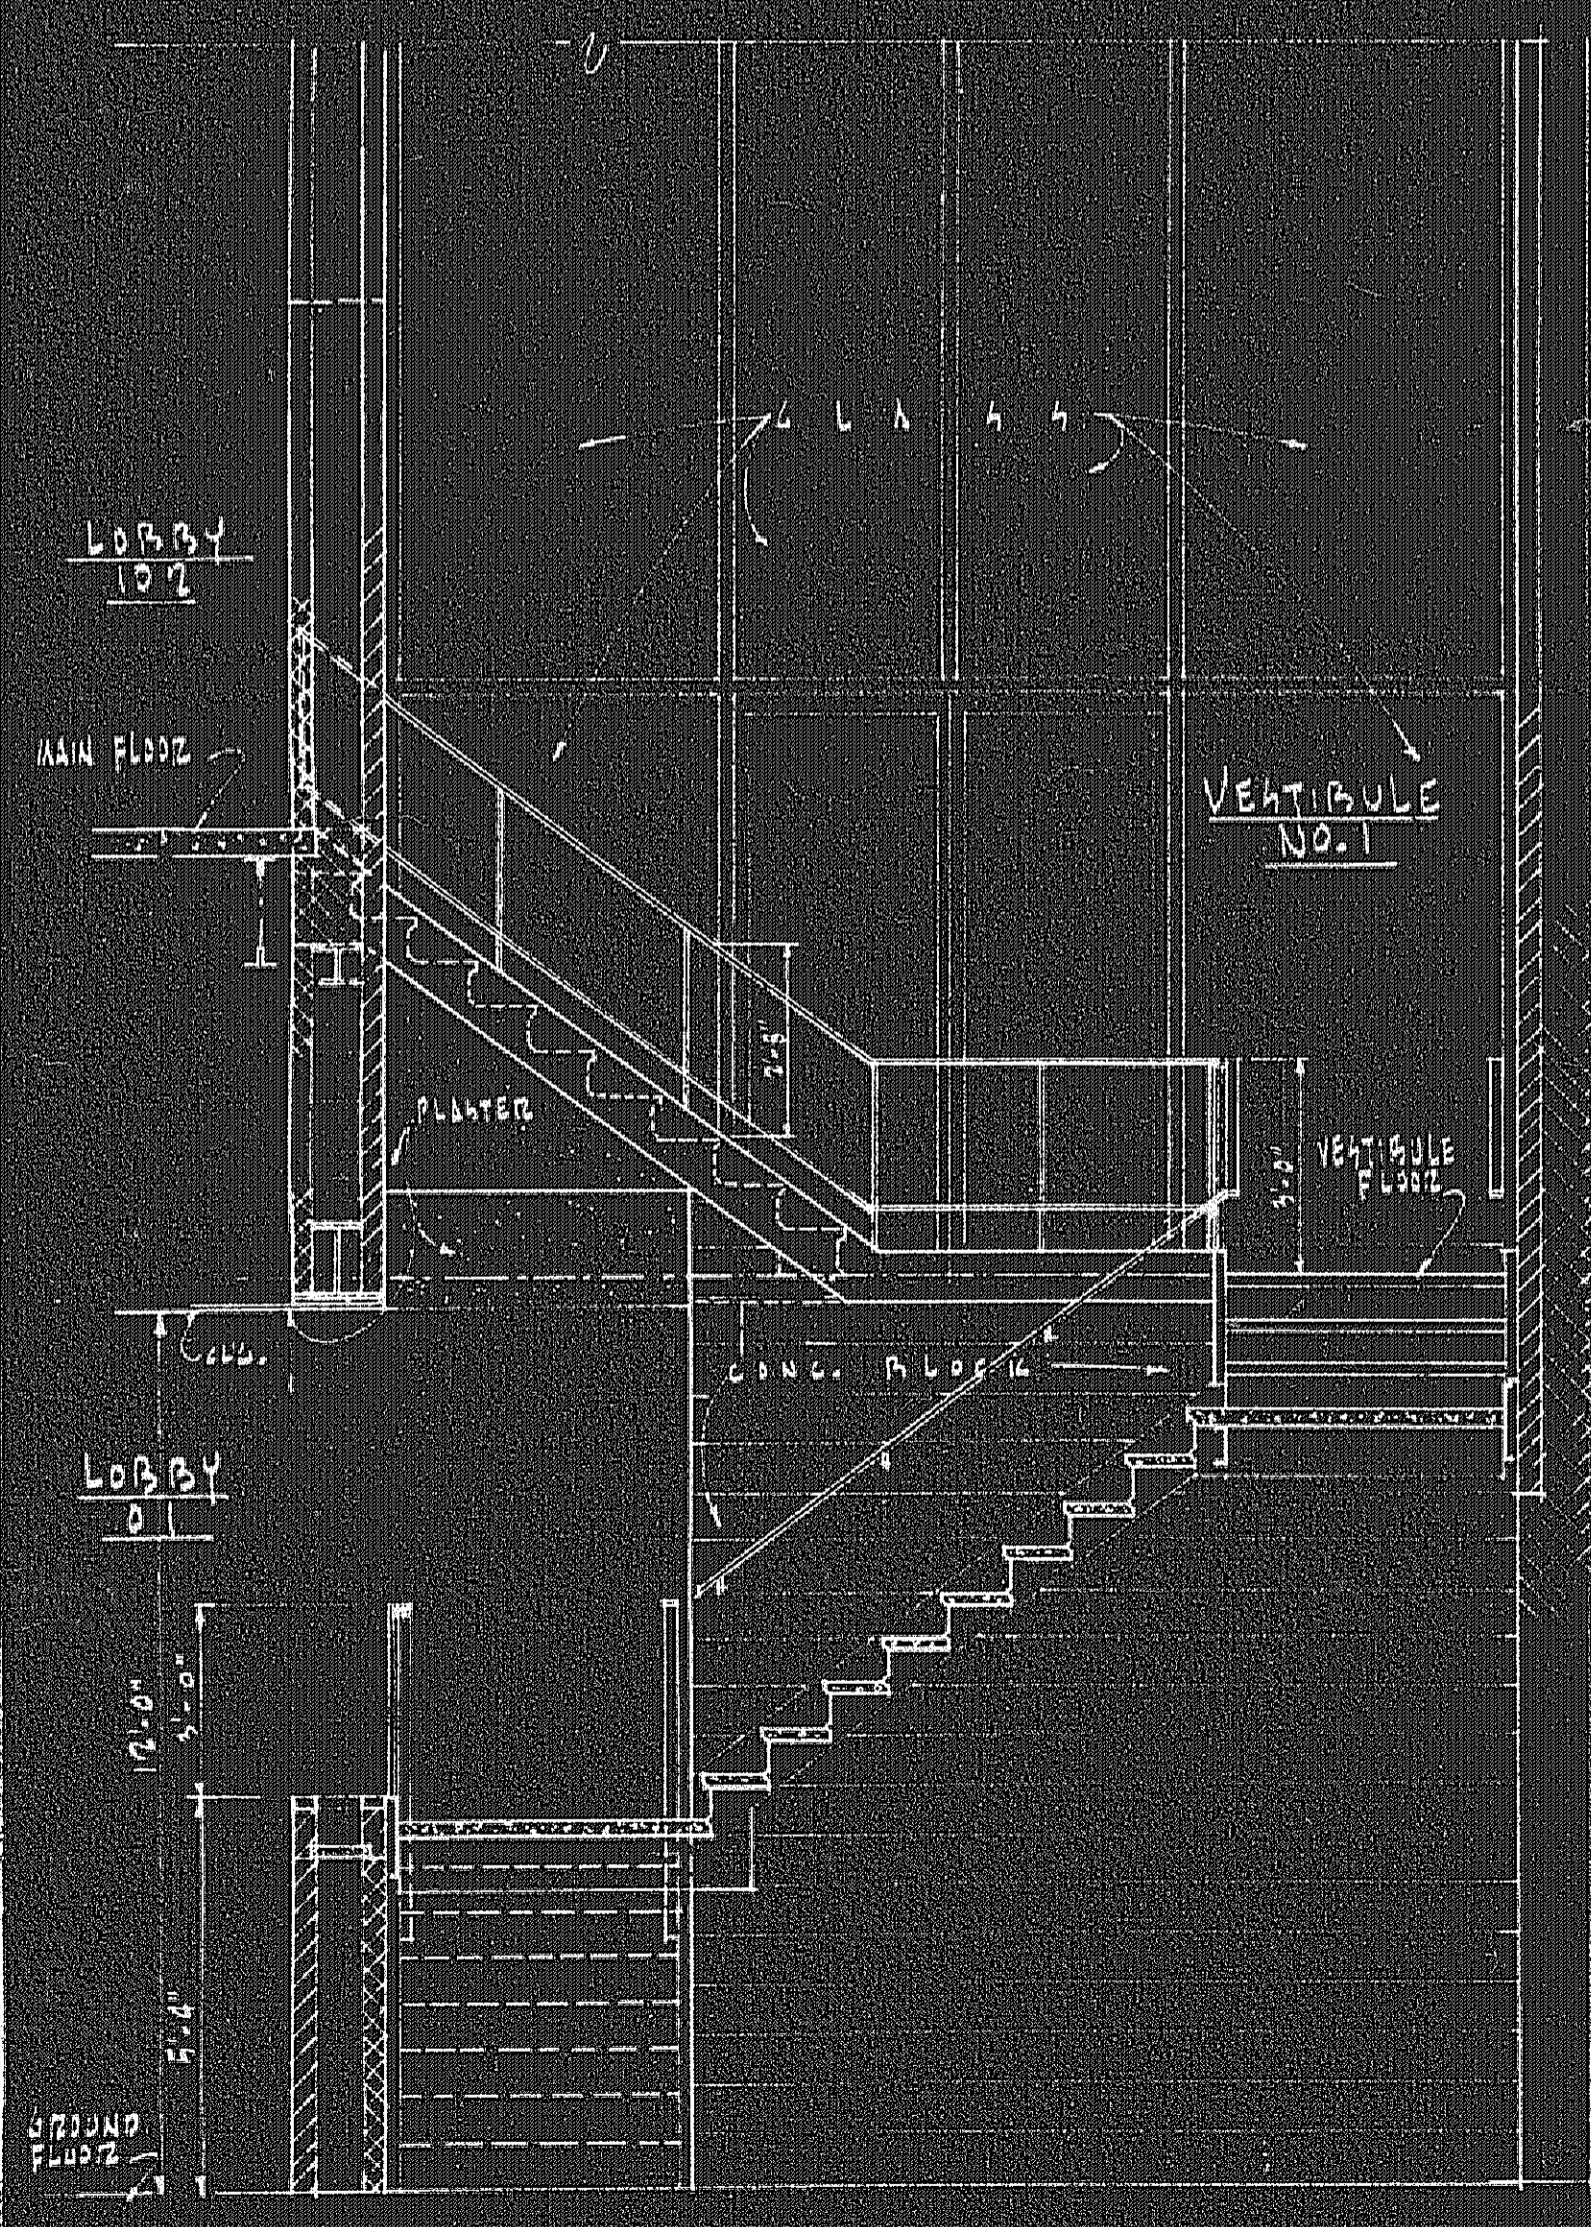


SECTION A-A  
DETAILS OF STAIR A

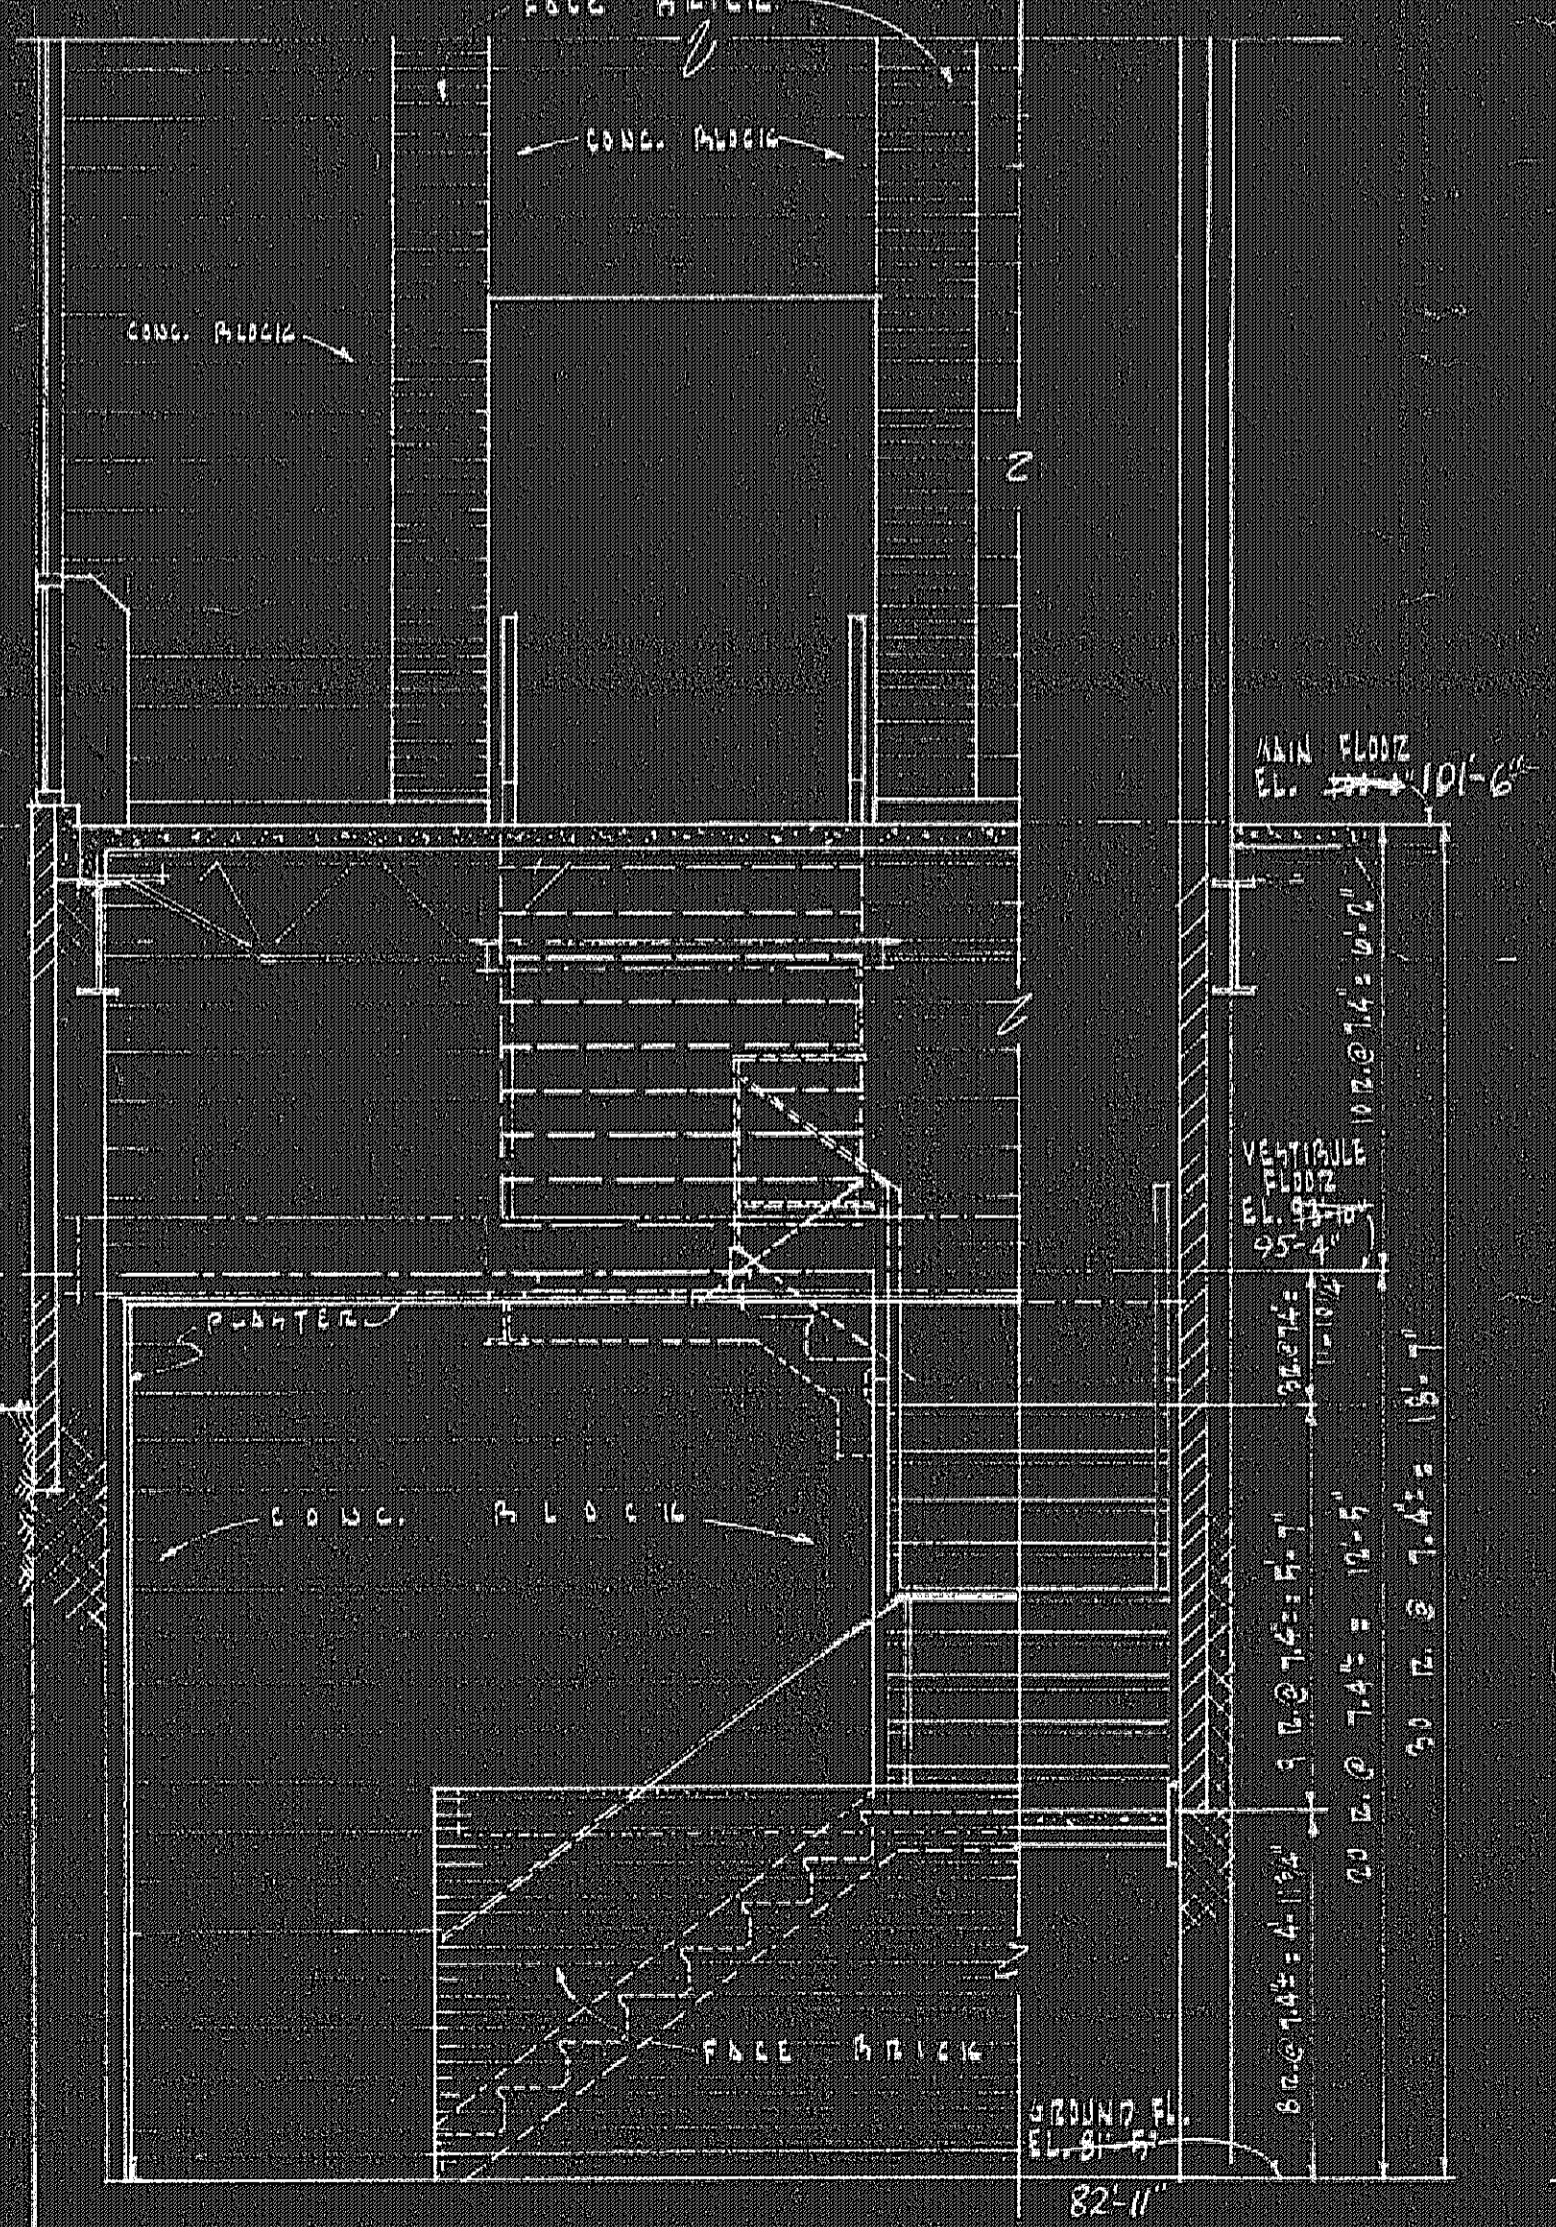

SECTION A2-A2  
DETAILS OF STAIR A

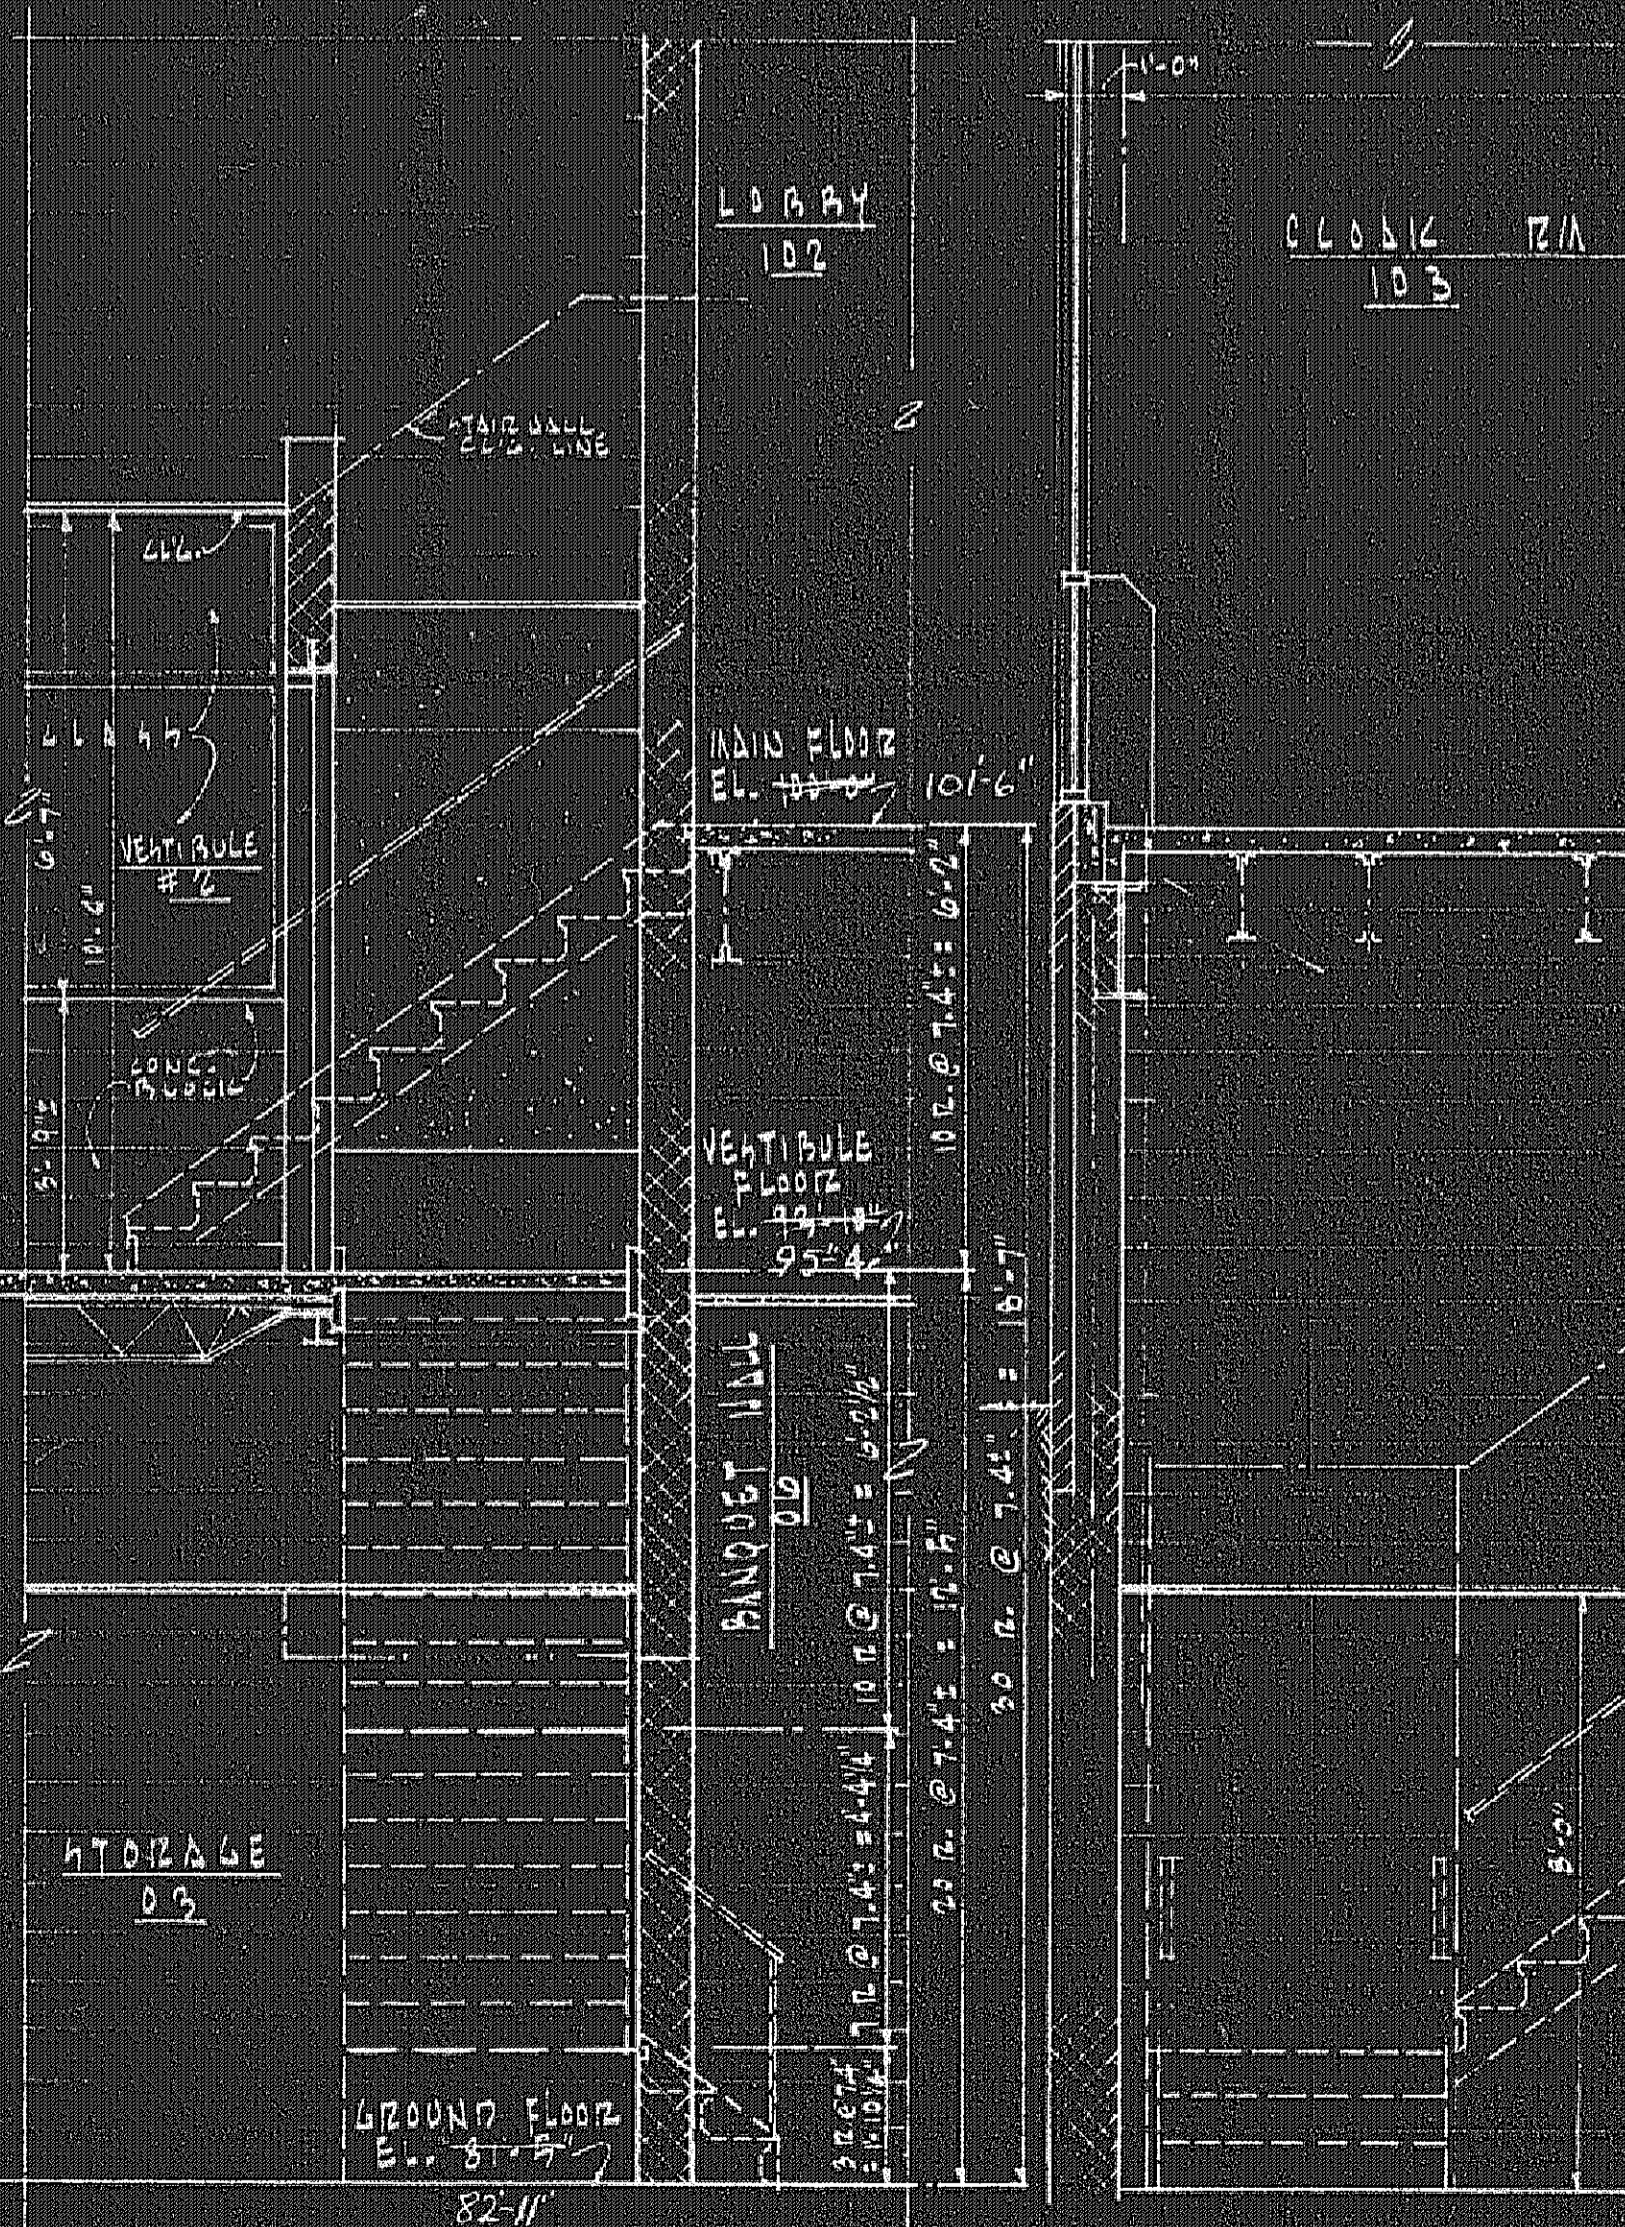

SECTION B2-B2  
DETAILS OF STAIR B

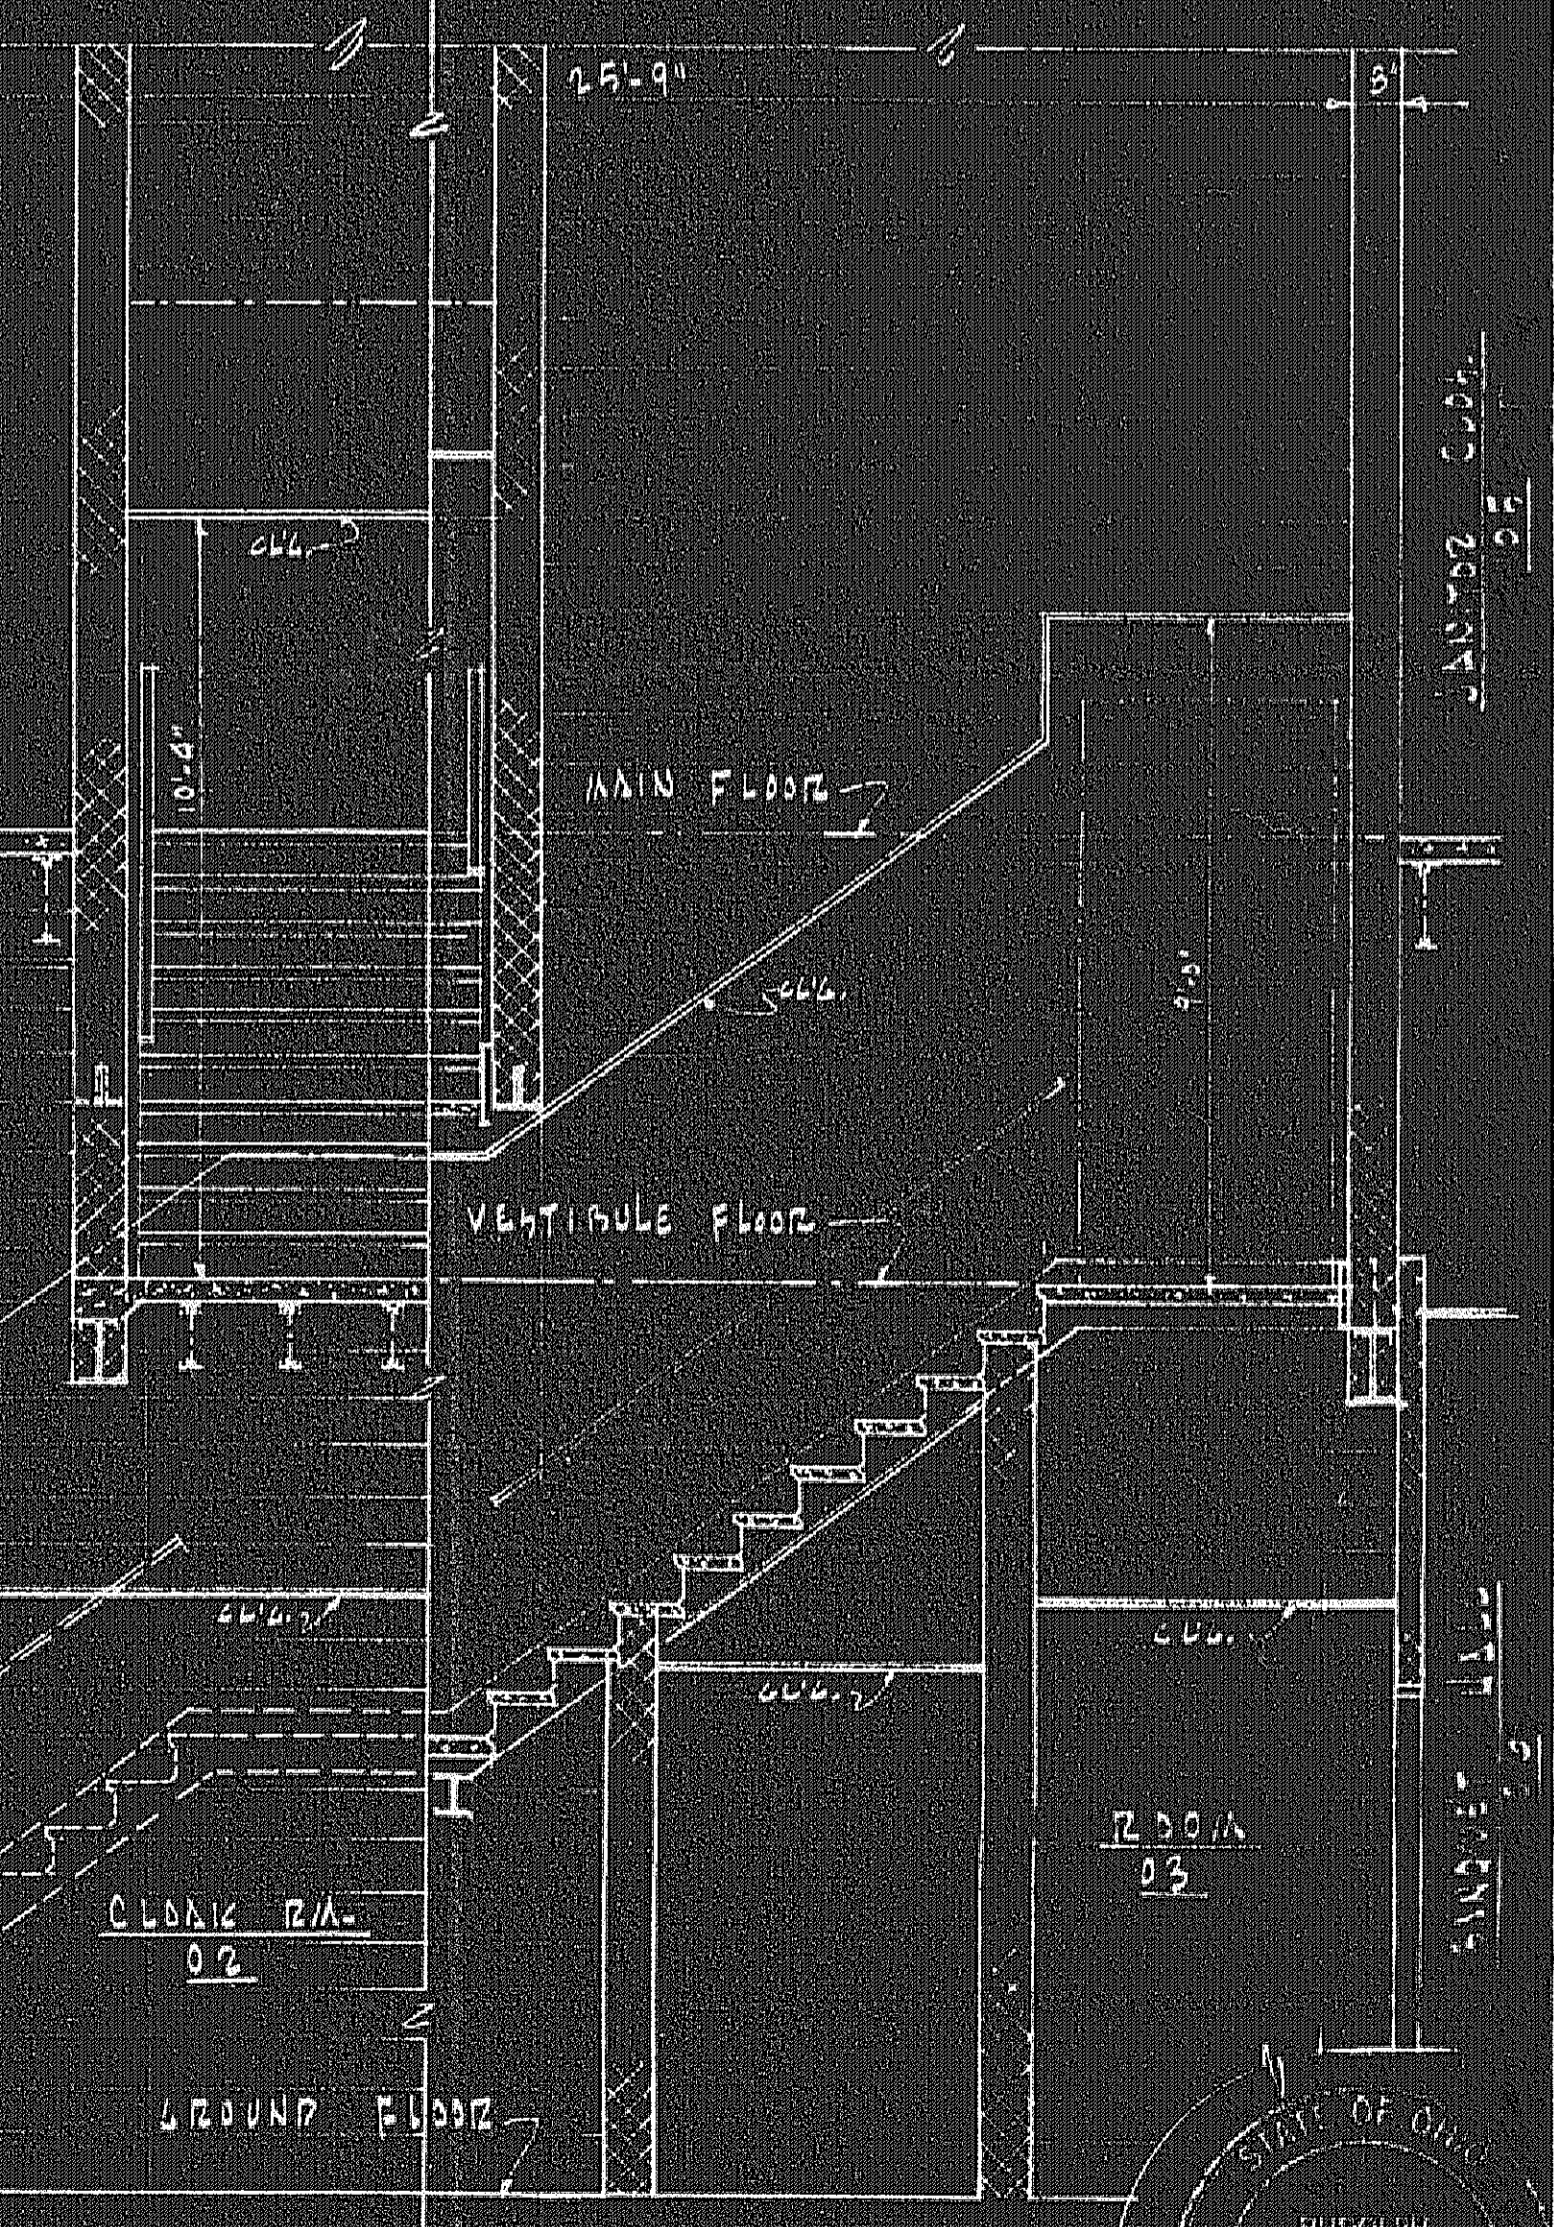

SECTION A-A  
DETAILS OF STAIR B

