



SECTION D-1

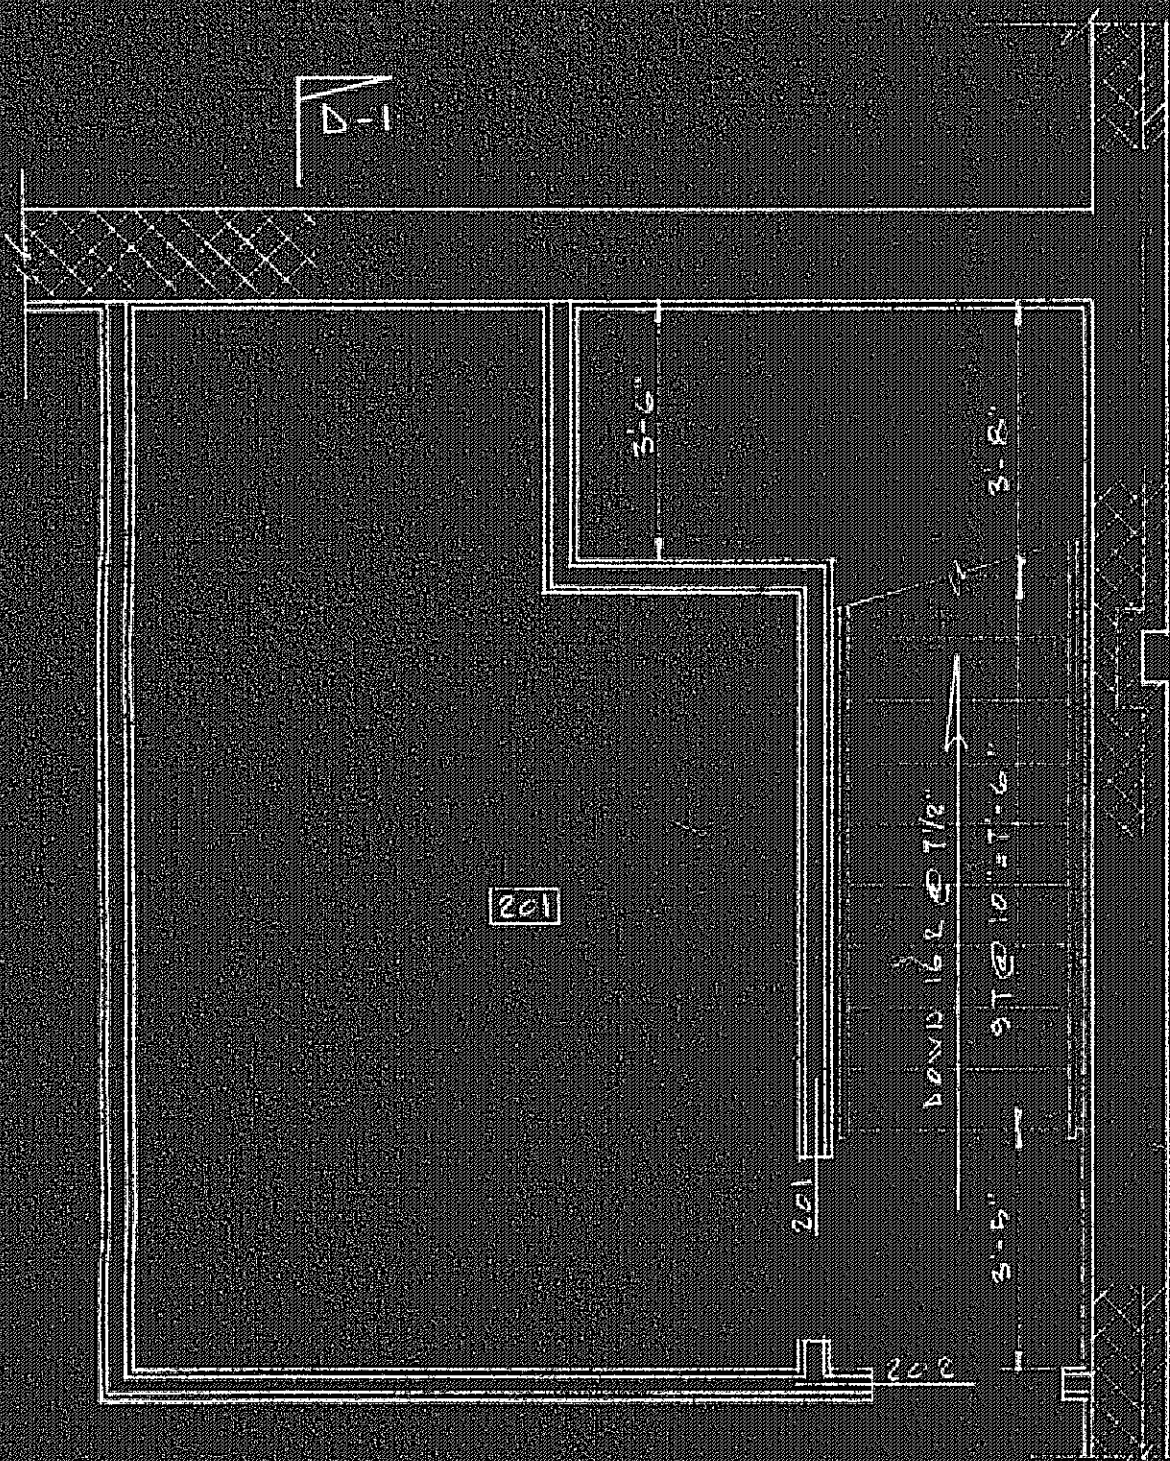



PLAN AT MEZZANINE

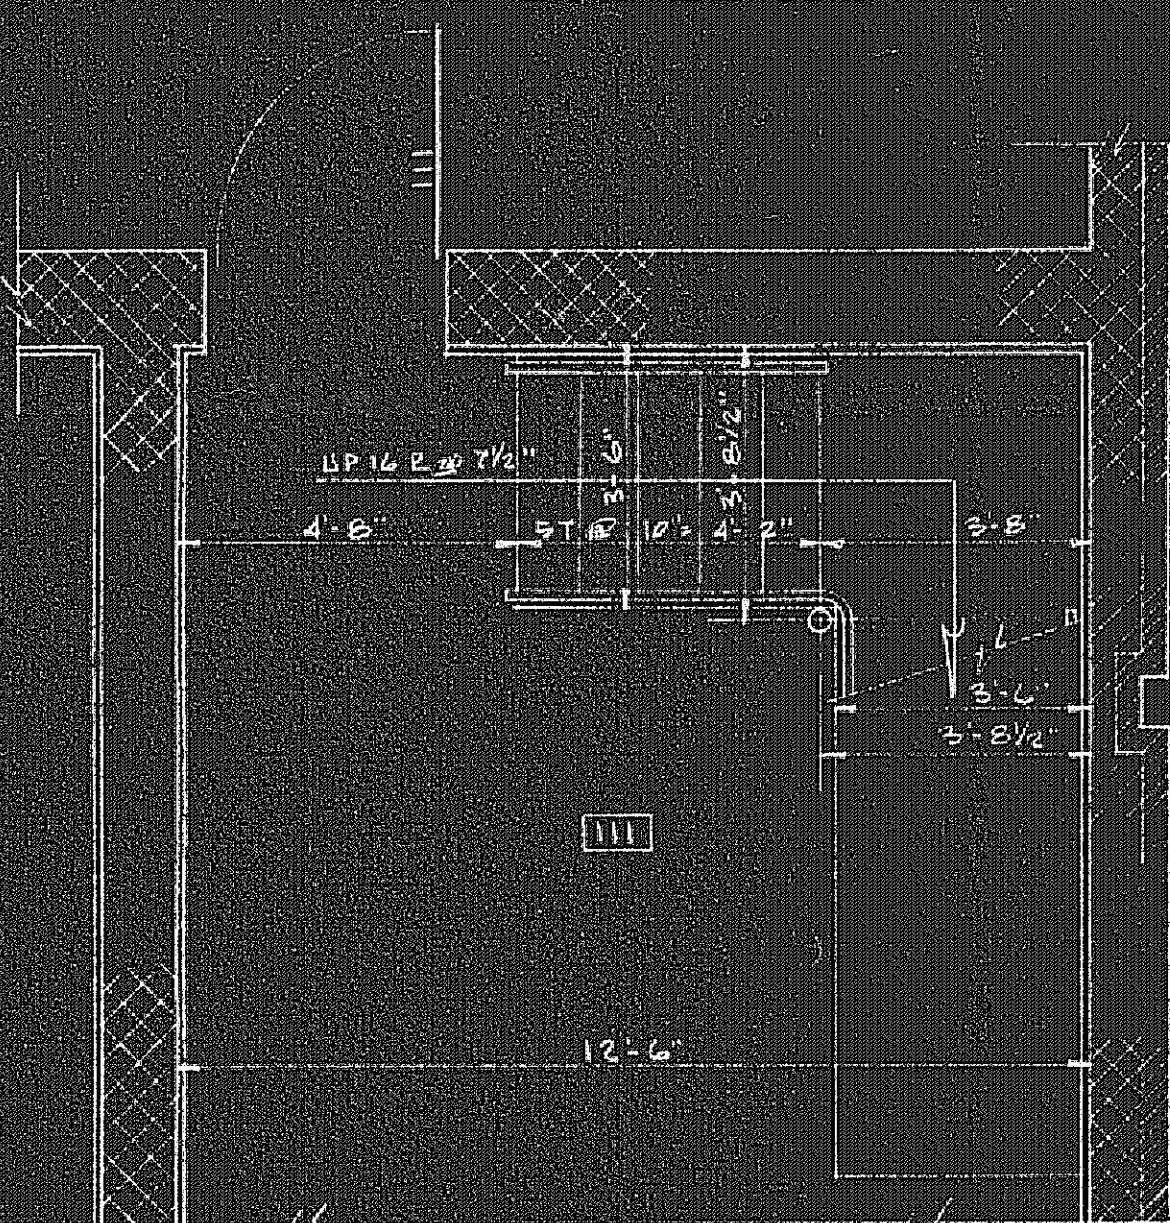

PLAN AT MAIN FLOOR


STAIR 'D'

3/8" = 1'-0"

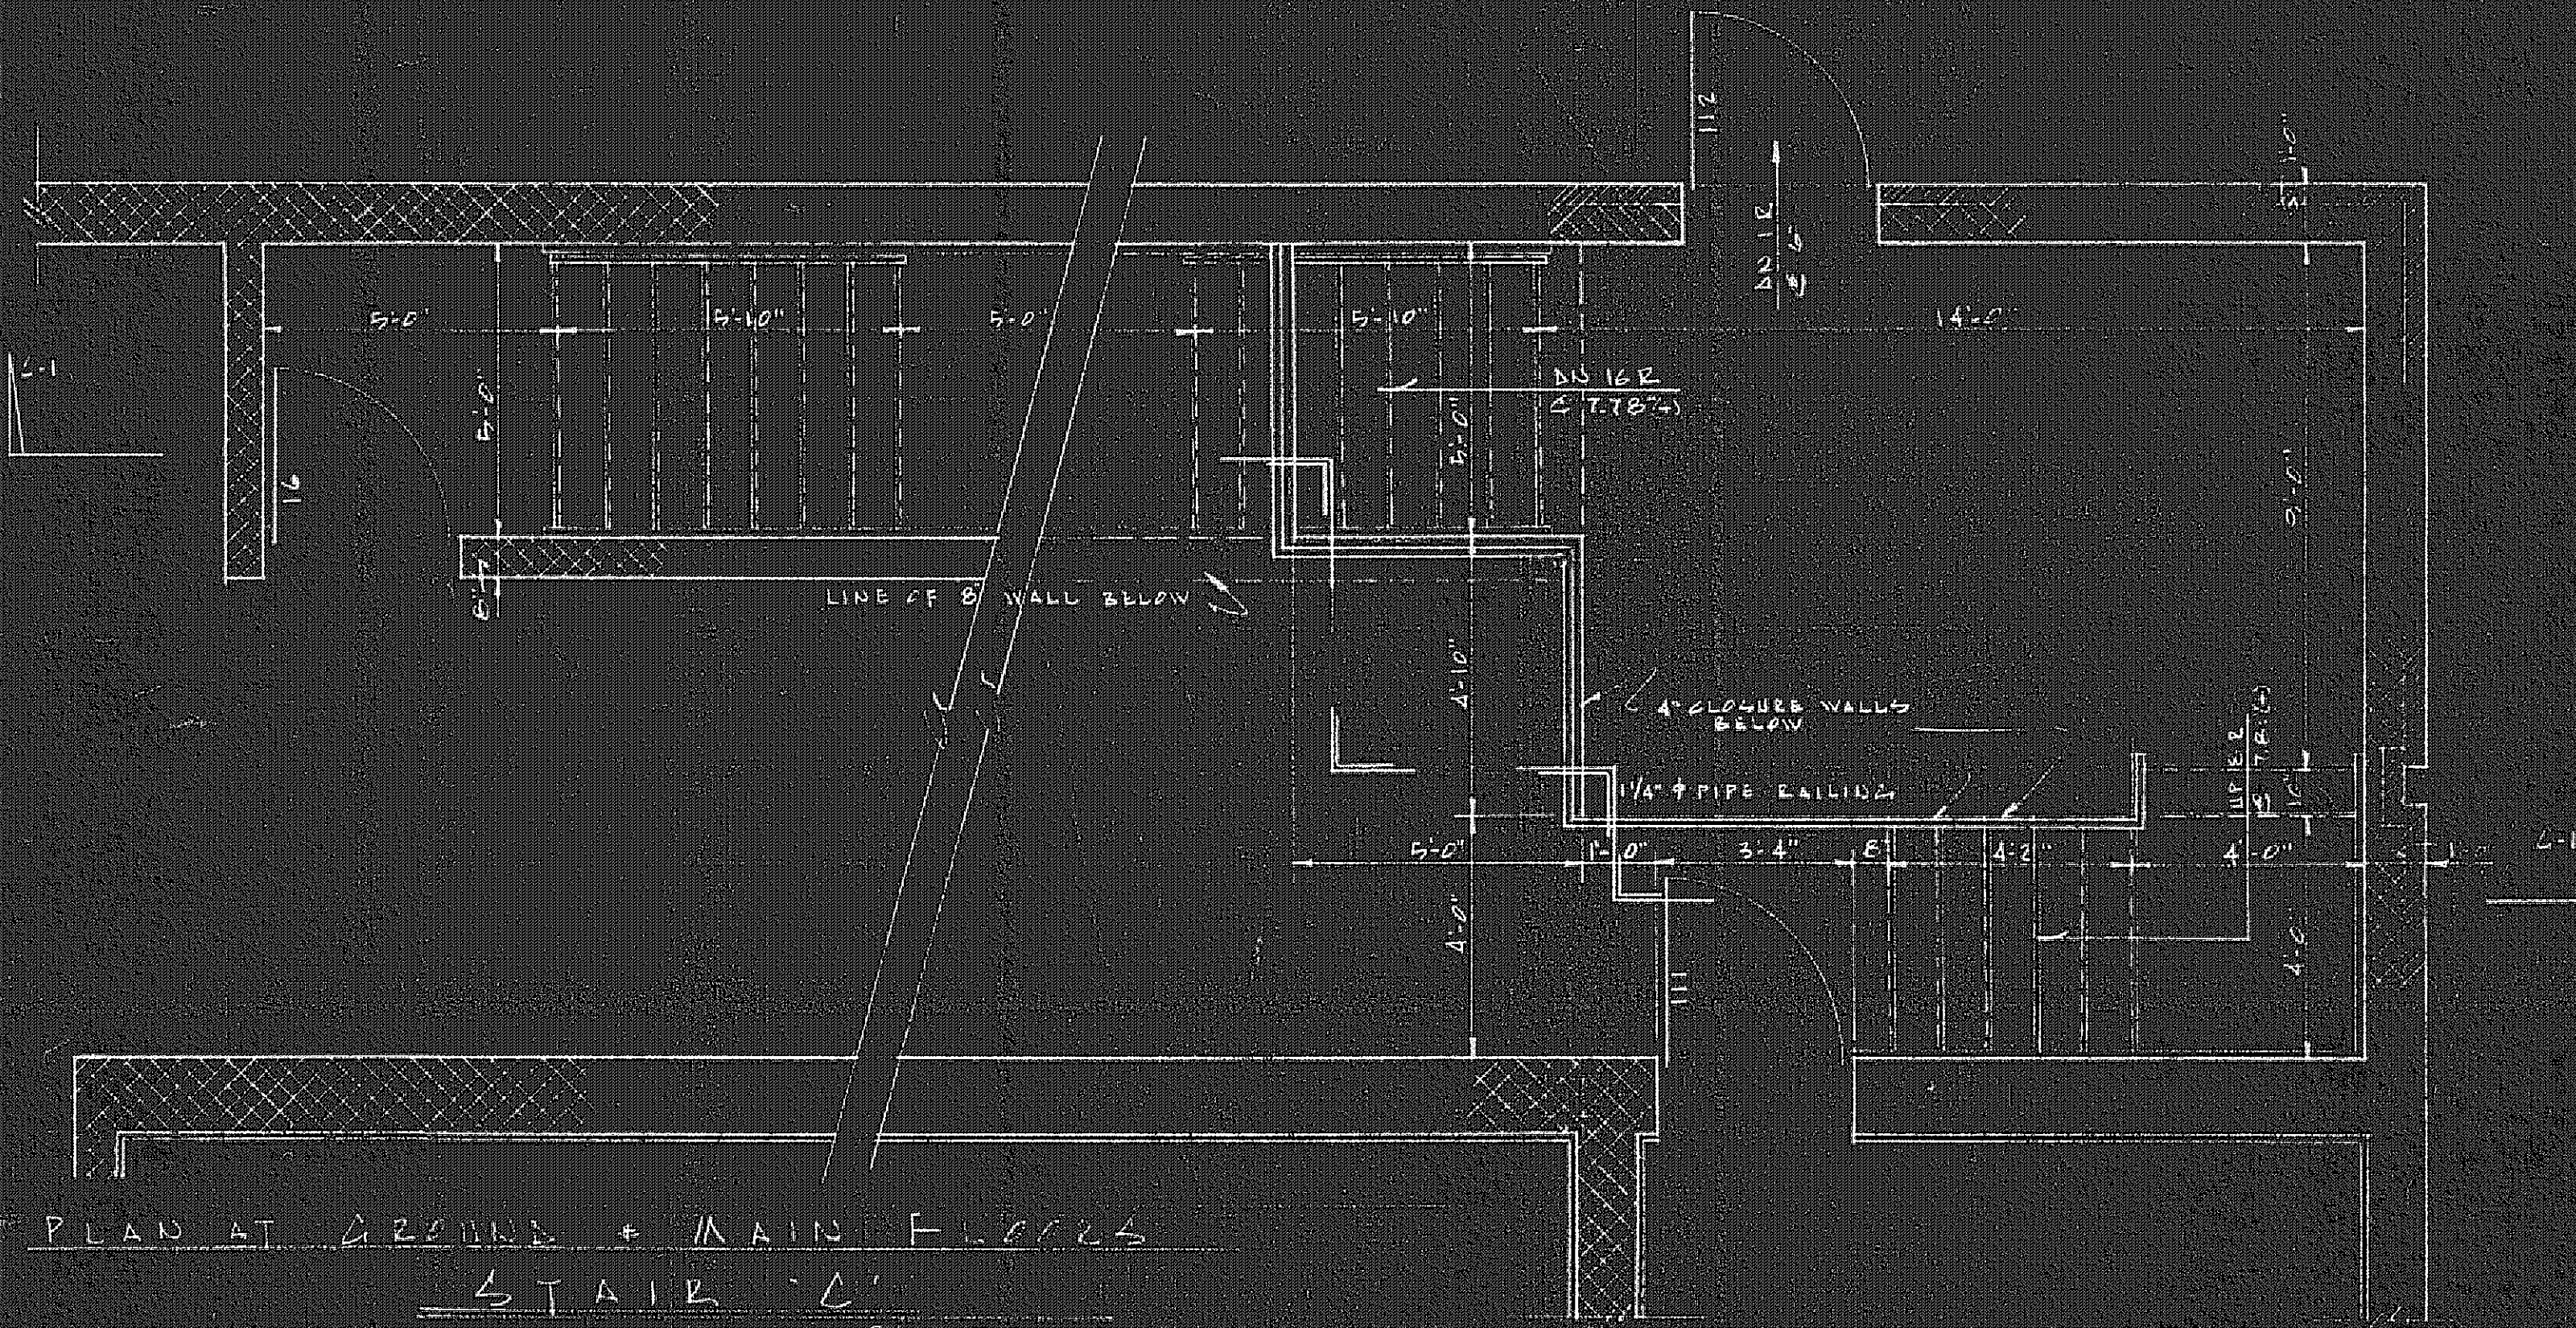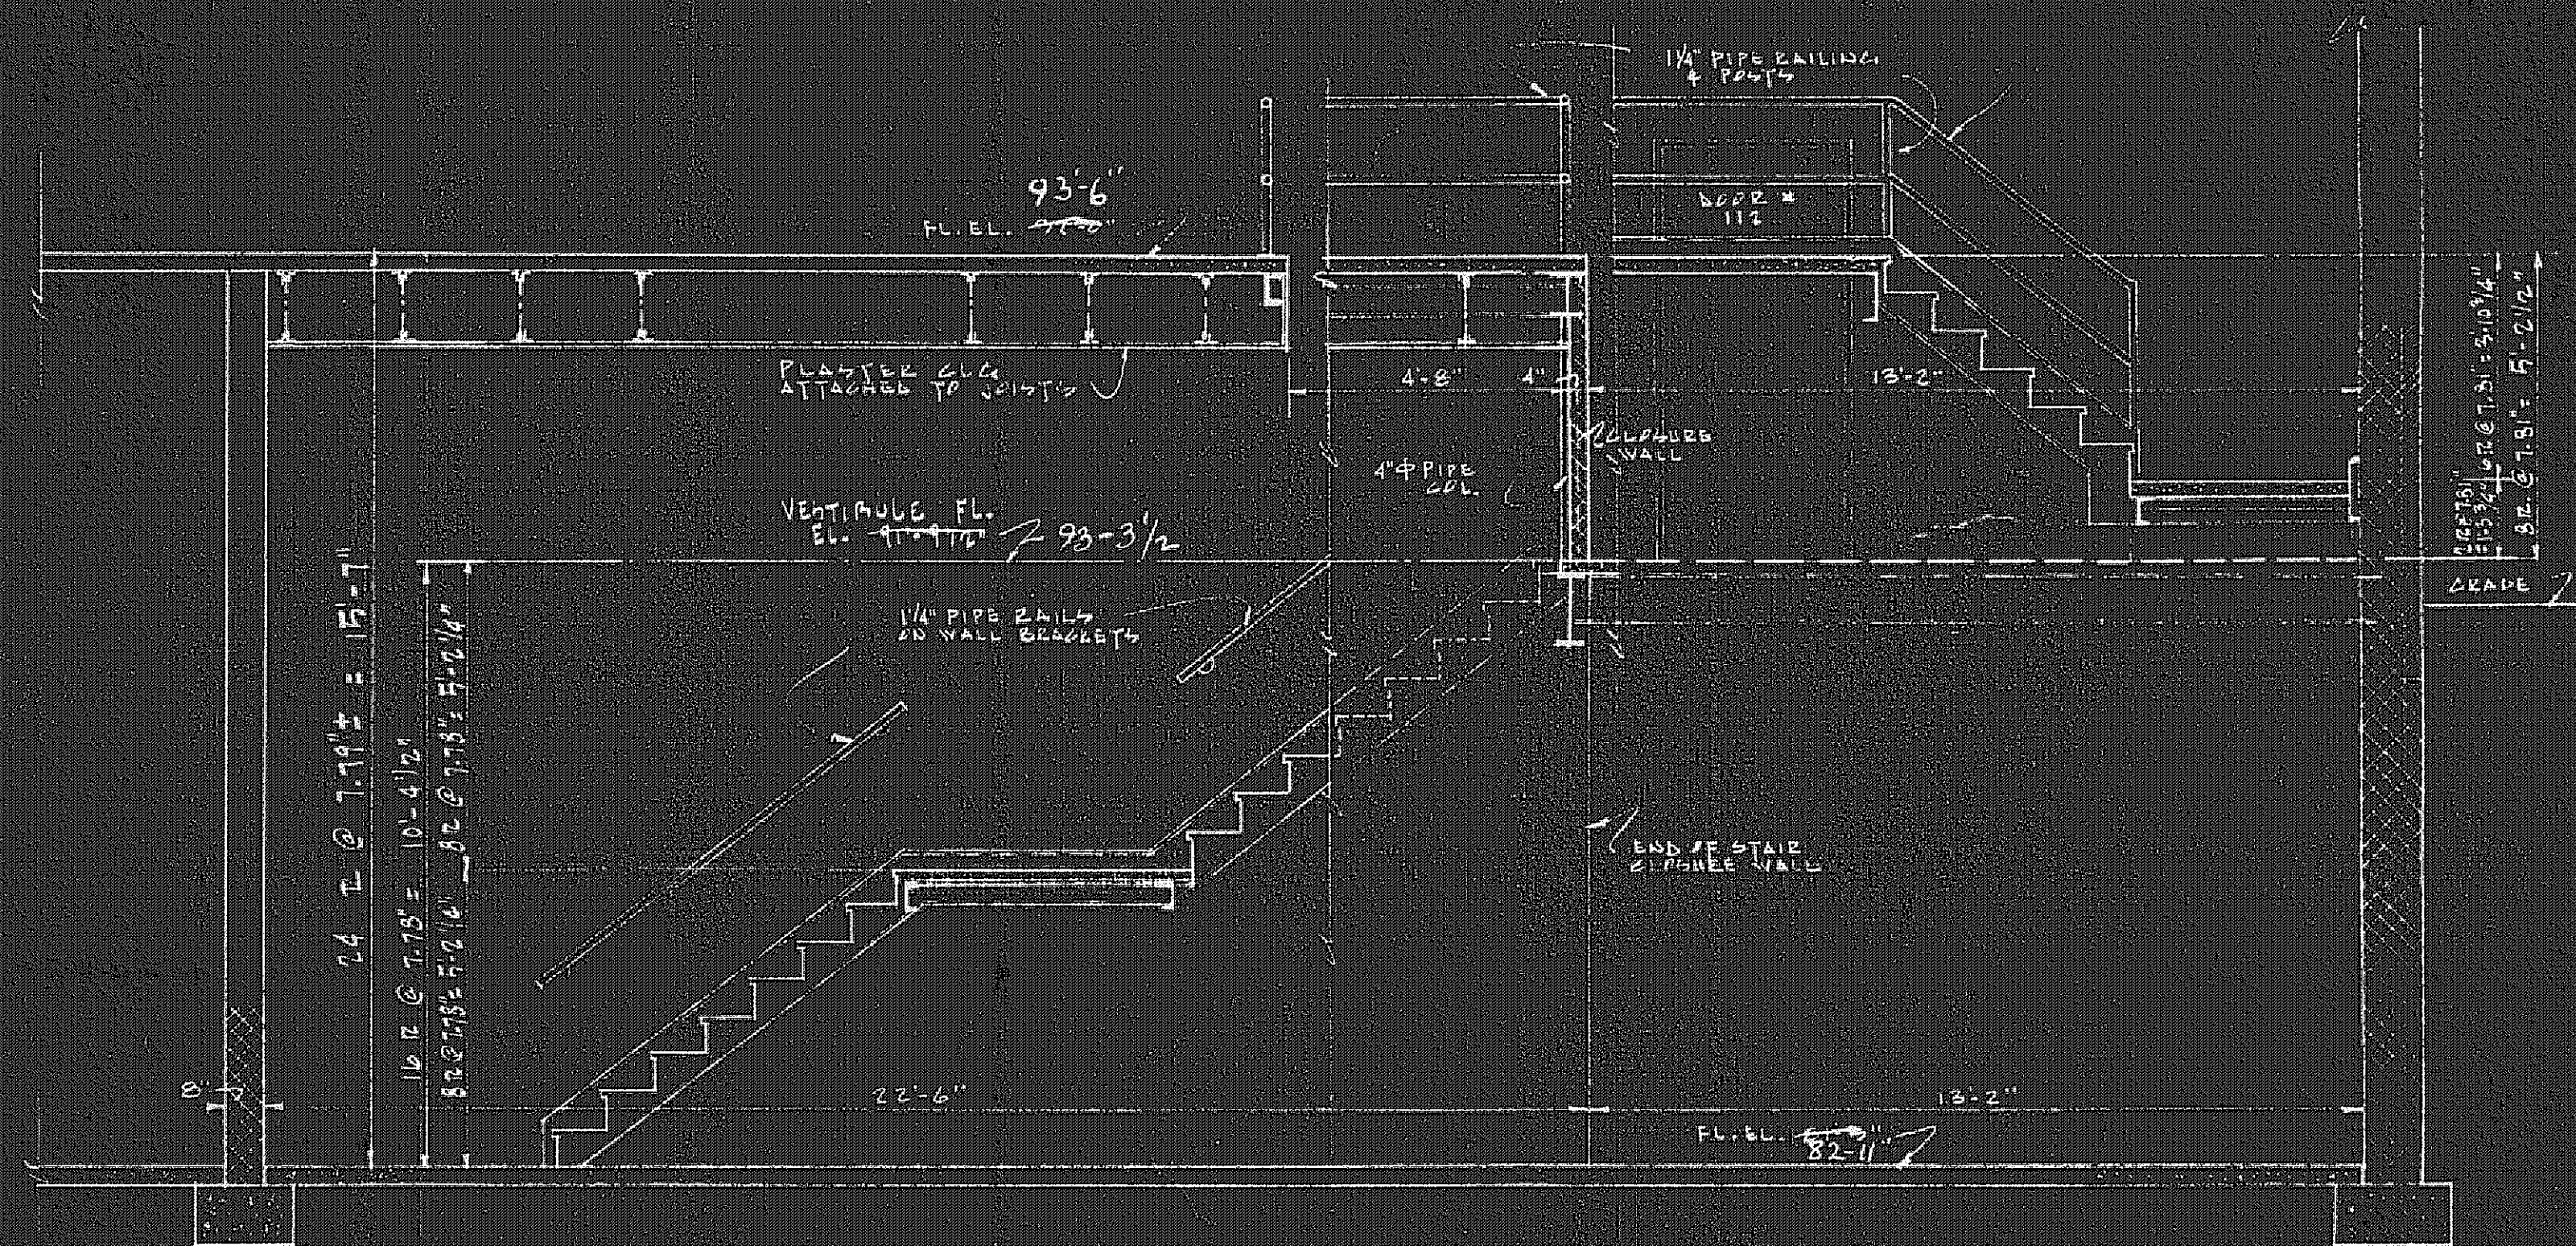

PLAN AT GROUND + MAIN FLOORS
STAIR 'C'

3/8" = 1'-0"

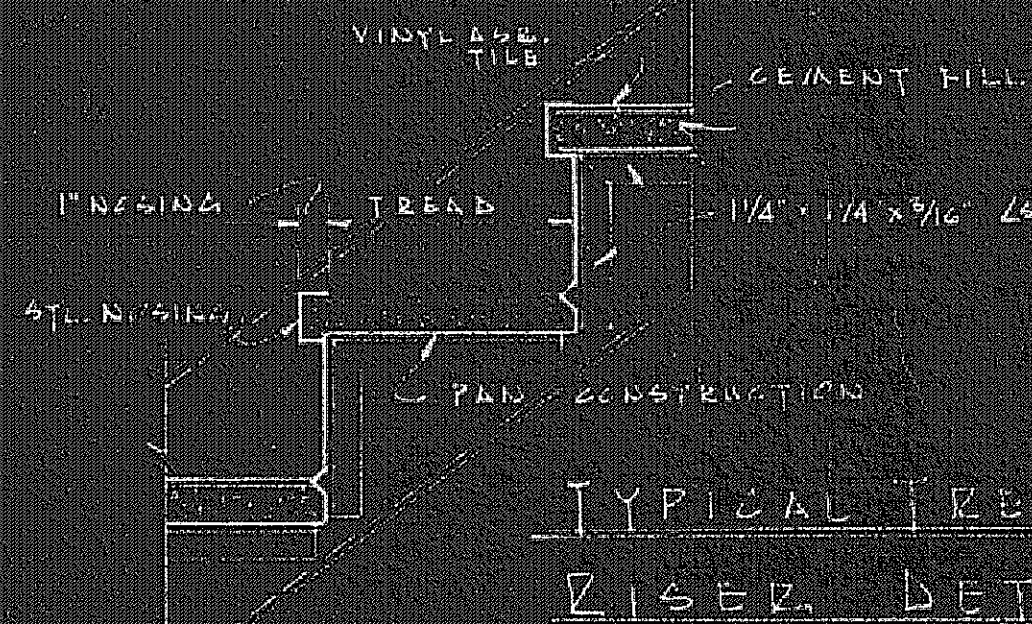

TYPICAL TREAD &
RISER DETAIL

