



MAIN LEVEL PLAN

SCALE 1/8" = 1'-0"

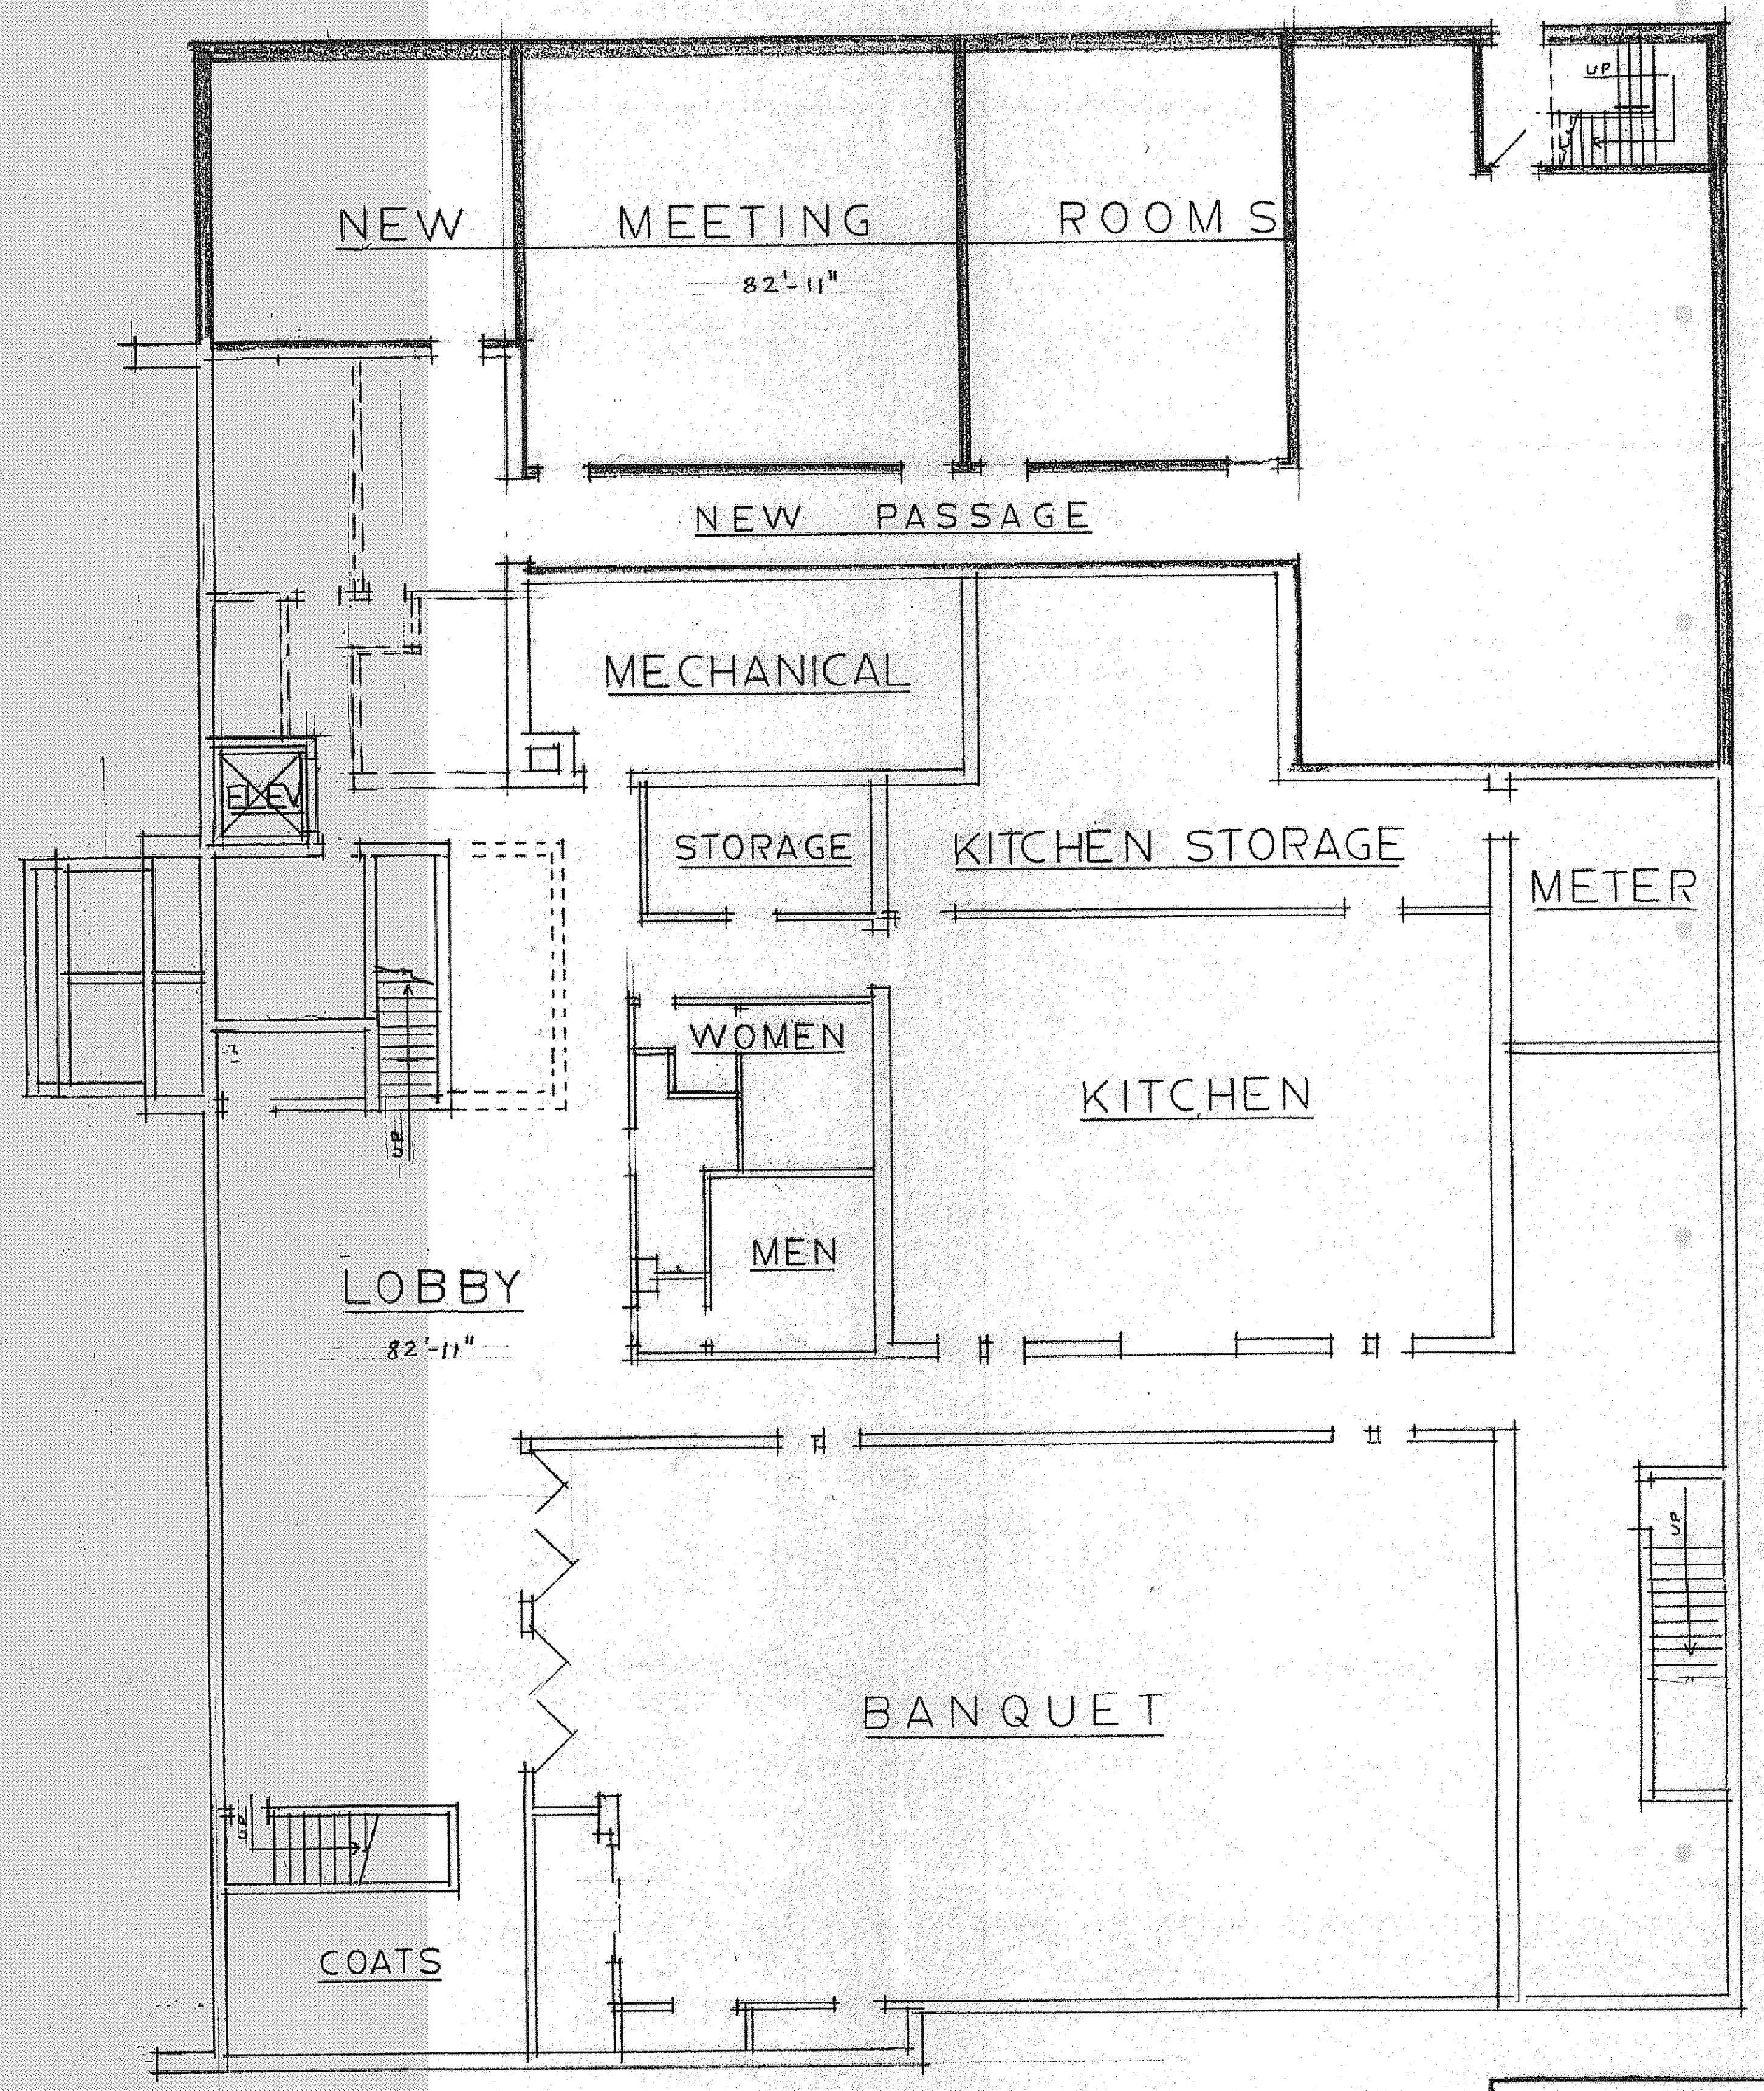

LOWER LEVEL PLAN

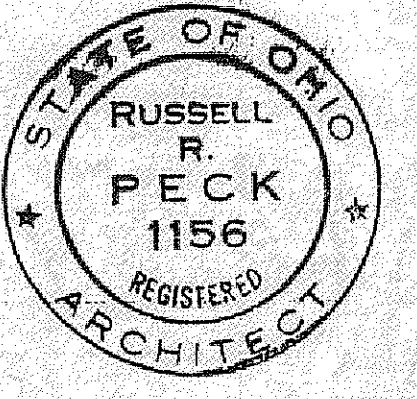

TITLE:		
SCALE:	COMM. NO.:	SET NO.:
DATE: 10-11-96	DRAWN BY:	
RUSSELL RALPH PECK ARCHITECT		SHEET NO.:
2140 Lee Road Cleveland Hts., Ohio 44118		